


Appendix C

BART Silicon Valley Phase 1 Berryessa Extension Project
Preliminary Engineering Plans and Profiles


Appendix C
 BART Silicon Valley Phase 1 Berryessa Extension Project
 Preliminary Engineering Plans and Profiles
 Index of Drawings

C-3	BART Silicon Valley – Phase 1 Berryessa Extension STA 12+00 to 42+00	C-13	BART Silicon Valley – Phase 1 Berryessa Extension STA 222+00 to 252+00	C-20	BART Silicon Valley – Phase 1 Berryessa Extension STA 372+00 to 402+00
C-4	BART Silicon Valley – Phase 1 Berryessa Extension STA 42+00 to 72+00	C-14	System Facilities at Railroad Court	C-21	BART Silicon Valley – Phase 1 Berryessa Extension STA 402+00 to 432+00
C-5	BART Silicon Valley – Phase 1 Berryessa Extension STA 72+00 to 102+00	C-15	BART Silicon Valley – Phase 1 Berryessa Extension STA 282+00 to 312+00	C-22	BART Silicon Valley – Phase 1 Berryessa Extension STA 432+00 to 462+00
C-6	BART Silicon Valley – Phase 1 Berryessa Extension STA 102+00 to 132+00	C-16	BART Silicon Valley – Phase 1 Berryessa Extension STA 312+00 to 342+00	C-23	BART Silicon Valley – Phase 1 Berryessa Extension STA 462+00 to 492+00
C-7	BART Silicon Valley – Phase 1 Berryessa Extension STA 132+00 to 162+00	C-17A	Wye with Spur Connection Option STA 342+00 to 372+00	C-24	BART Silicon Valley – Phase 1 Berryessa Extension STA 492+00 to 522+00
C-8	Dixon Landing Road BART in Retained Cut Option: Sheet 1 of 2	C-17B	Wye and Industrial Lead Option STA 342+00 to 372+00	C-25	BART Silicon Valley – Phase 1 Berryessa Extension STA 522+00 to 552+00
C-9	Dixon Landing Road BART in Retained Cut Option: Sheet 2 of 2	C-17C	No Wye/Industrial Lead Only Option STA 342+00 to 372+00	C-26	BART Silicon Valley – Phase 1 Berryessa Extension STA 552+00 to 570+00
C-10	Dixon Landing Road BART At Grade Cut Option: Sheet 1 of 3	C-18A	Relocated Milpitas Wye: Wye with Spur Connection Option	C-27	115KV Overhead Line Relocation at Las Plumas: Sheet 1 of 1.
C-11	Dixon Landing Road BART At Grade Cut Option: Sheet 2 of 3	C-18B	Wye and Industrial Lead Option		
C-12	Dixon Landing Road BART At Grade Cut Option: Sheet 3 of 3	C-18C	No Wye/Industrial Lead Only Option		
		C-19	115KV Overhead Line Relocation at Montague: Sheet 1 of 1		

user name
date time
program

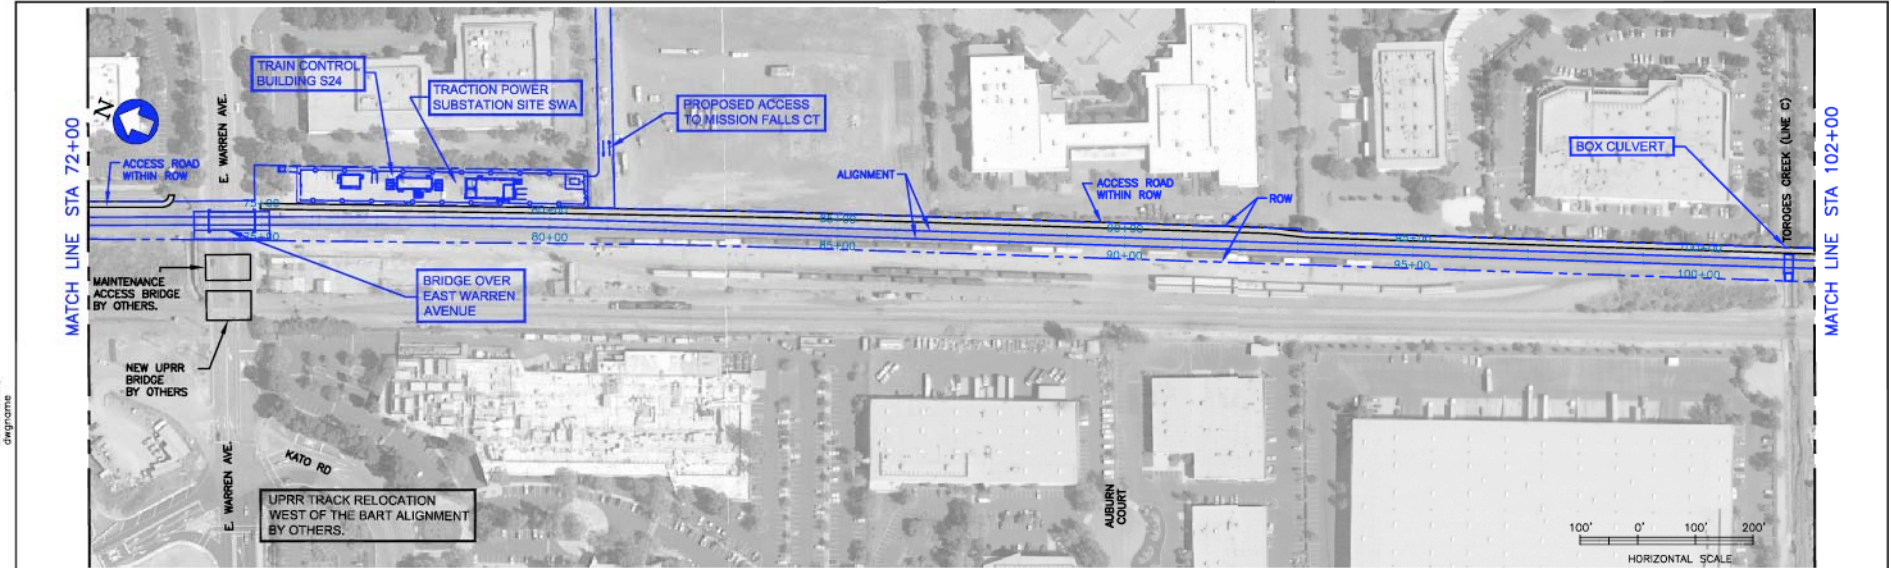

PLAN

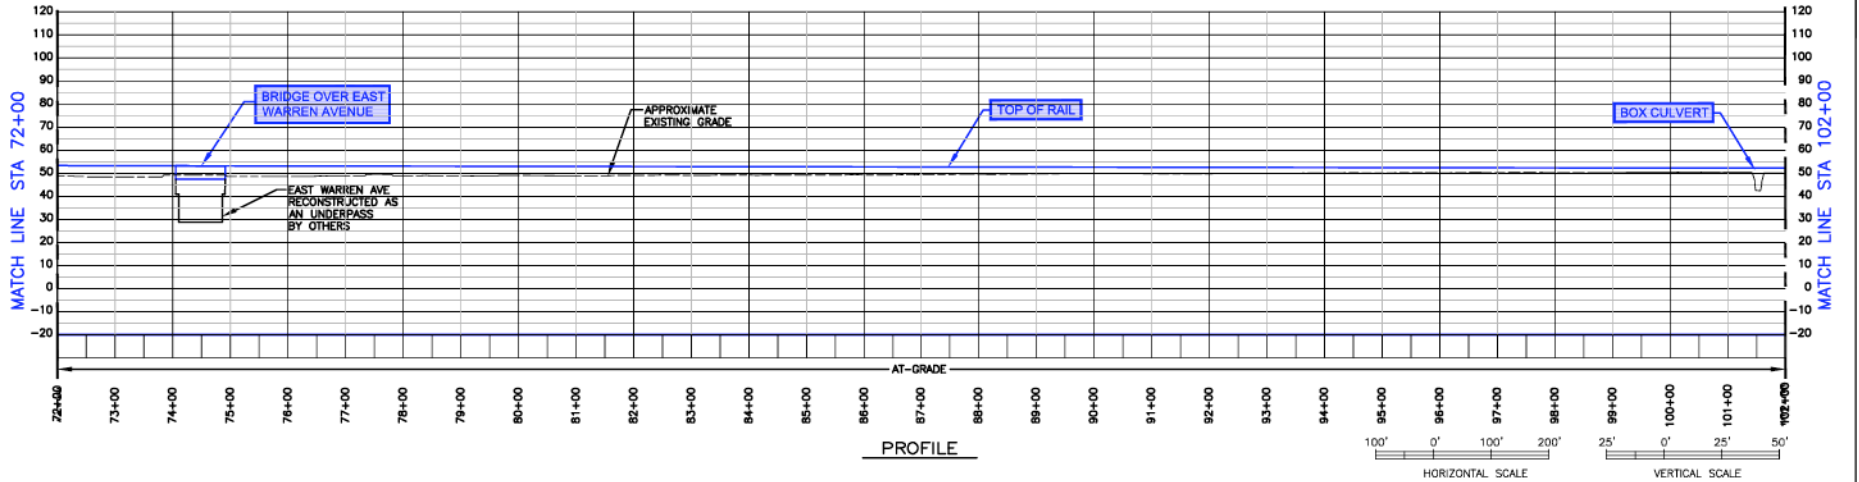

PROFILE

DRAWING IS SCHEMATIC AND FOR ALIGNMENT COMPARISON PURPOSES ONLY.

LEGEND	
	65% ENGINEERING ALIGNMENT
	65% RIGHT OF WAY (ROW)
	UPRR TRACK RELOCATION


BART SILICON VALLEY - PHASE 1
BERRYESSA EXTENSION
REVISION DATE: 09/03/10
PLAN AND PROFILE

FIGURE C-5




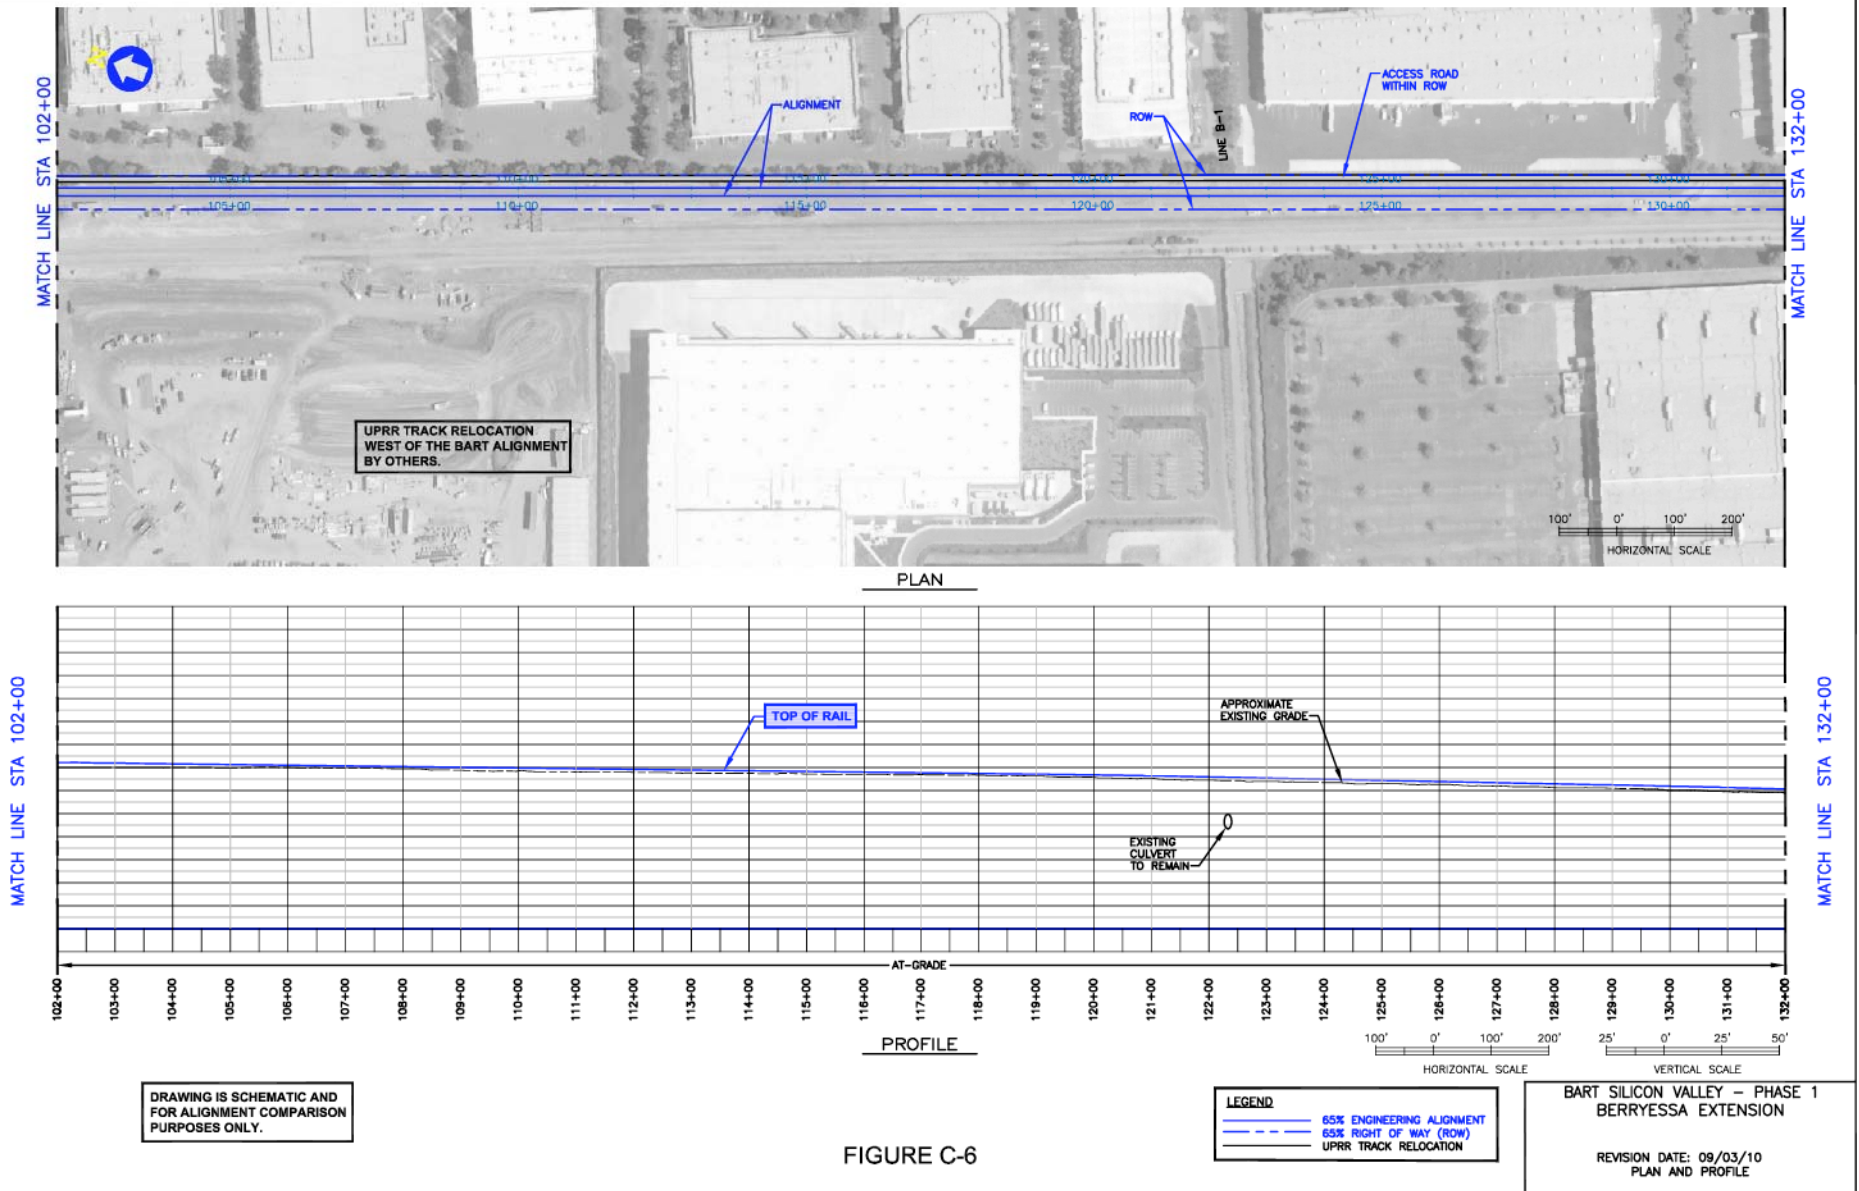


UPRR TRACK RELOCATION WEST OF THE BART ALIGNMENT BY OTHERS.


DRAWING IS SCHEMATIC AND FOR ALIGNMENT COMPARISON PURPOSES ONLY.



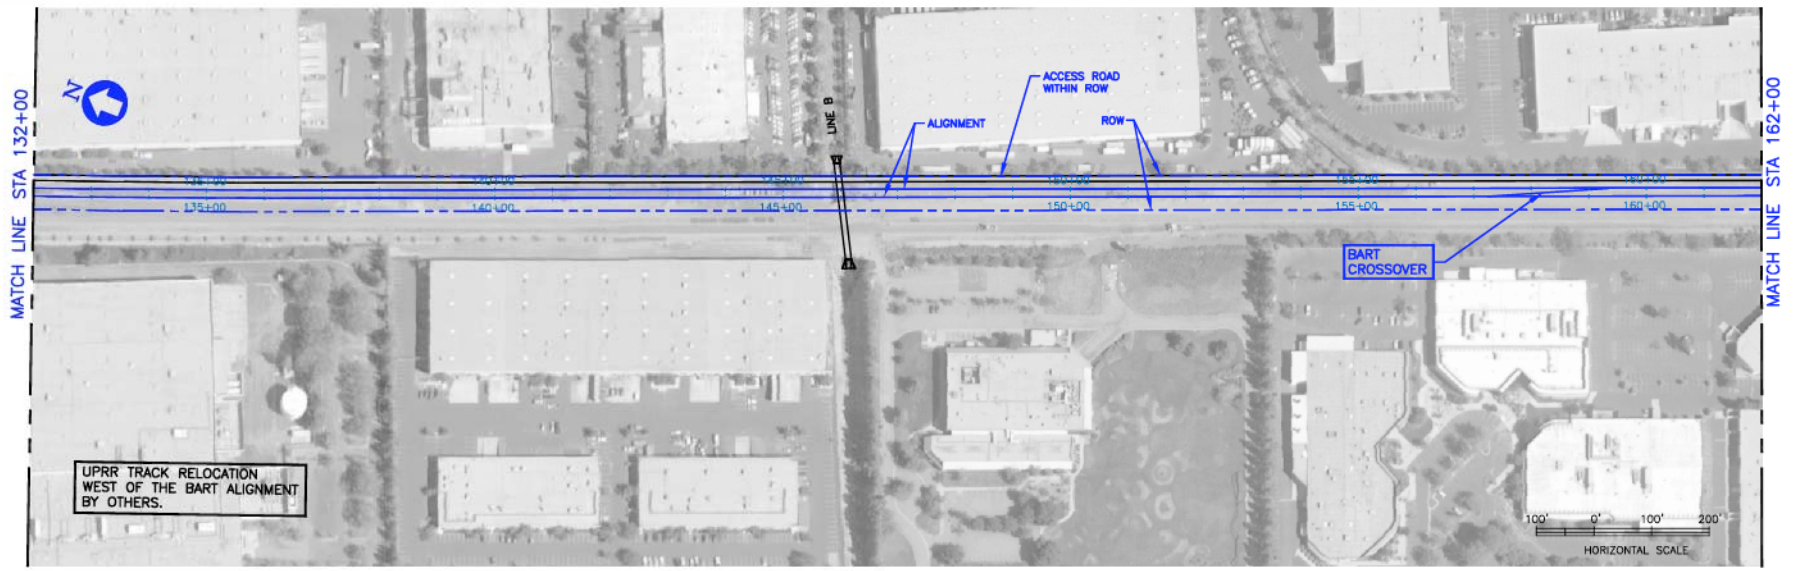

PLAN

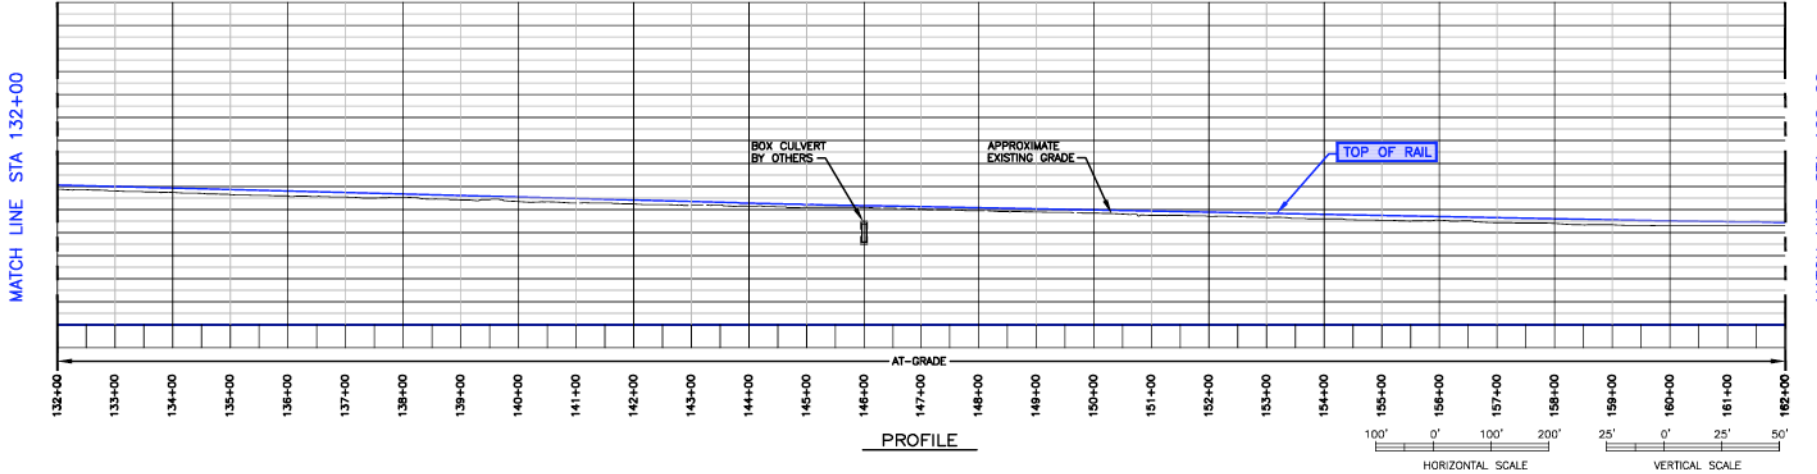

PROFILE


DRAWING IS SCHEMATIC AND FOR ALIGNMENT COMPARISON PURPOSES ONLY.

LEGEND	
	65% ENGINEERING ALIGNMENT
	65% RIGHT OF WAY (ROW)
	UPRR TRACK RELOCATION


BART SILICON VALLEY - PHASE 1
BERRYESSA EXTENSION

REVISION DATE: 09/03/10
PLAN AND PROFILE

FIGURE C-7

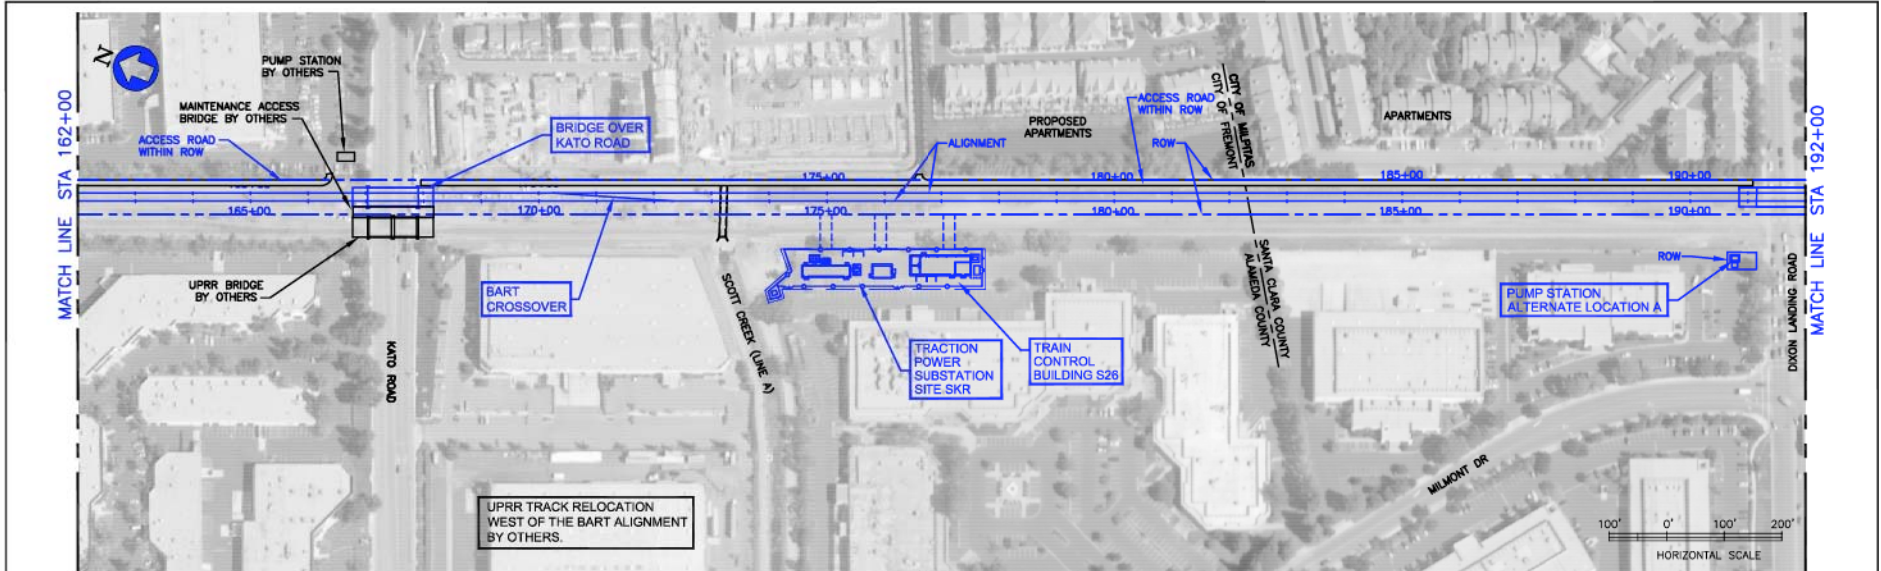

PLAN

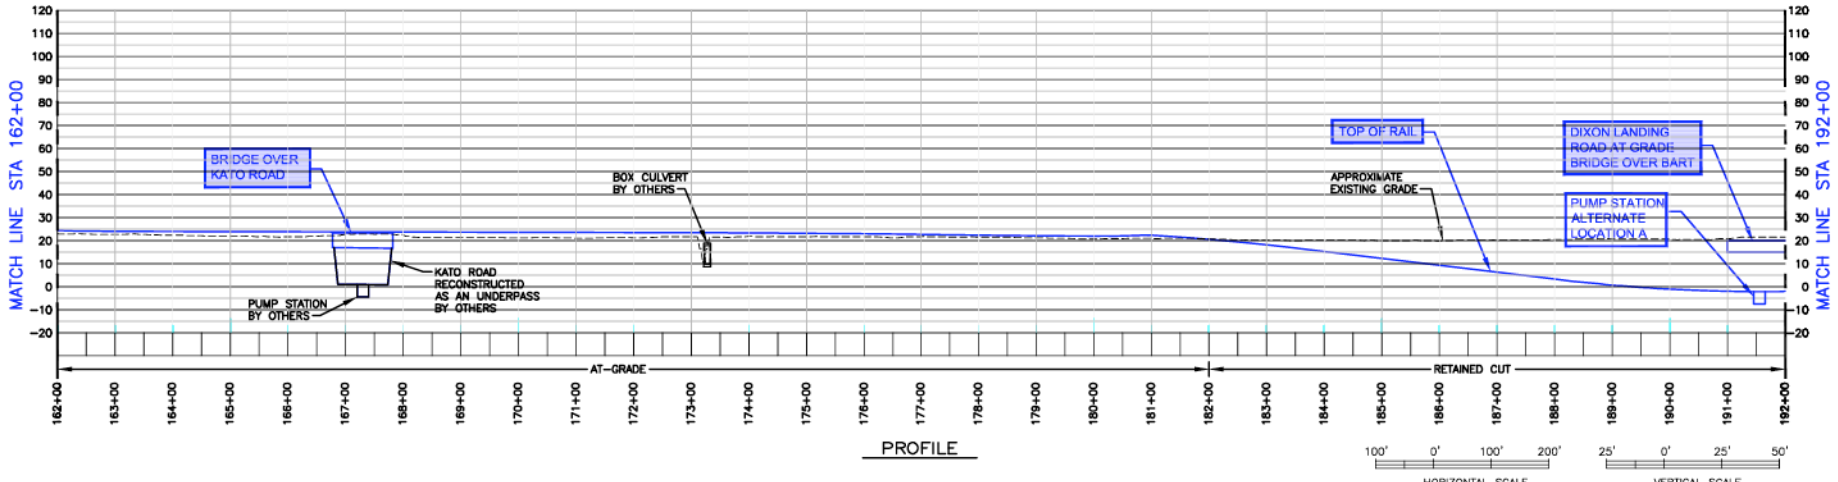

PROFILE



DRAWING IS SCHEMATIC AND FOR ALIGNMENT COMPARISON PURPOSES ONLY.

LEGEND	
—	65% ENGINEERING ALIGNMENT
- - -	65% RIGHT OF WAY (ROW)
- - -	UPRR TRACK RELOCATION

BART SILICON VALLEY - PHASE 1
 BERRYESSA EXTENSION
 DIXON LANDING ROAD
 BART IN RETAINED CUT OPTION SHEET 1 OF 2
 REVISION DATE: 09/03/10
 PLAN AND PROFILE

FIGURE C-8


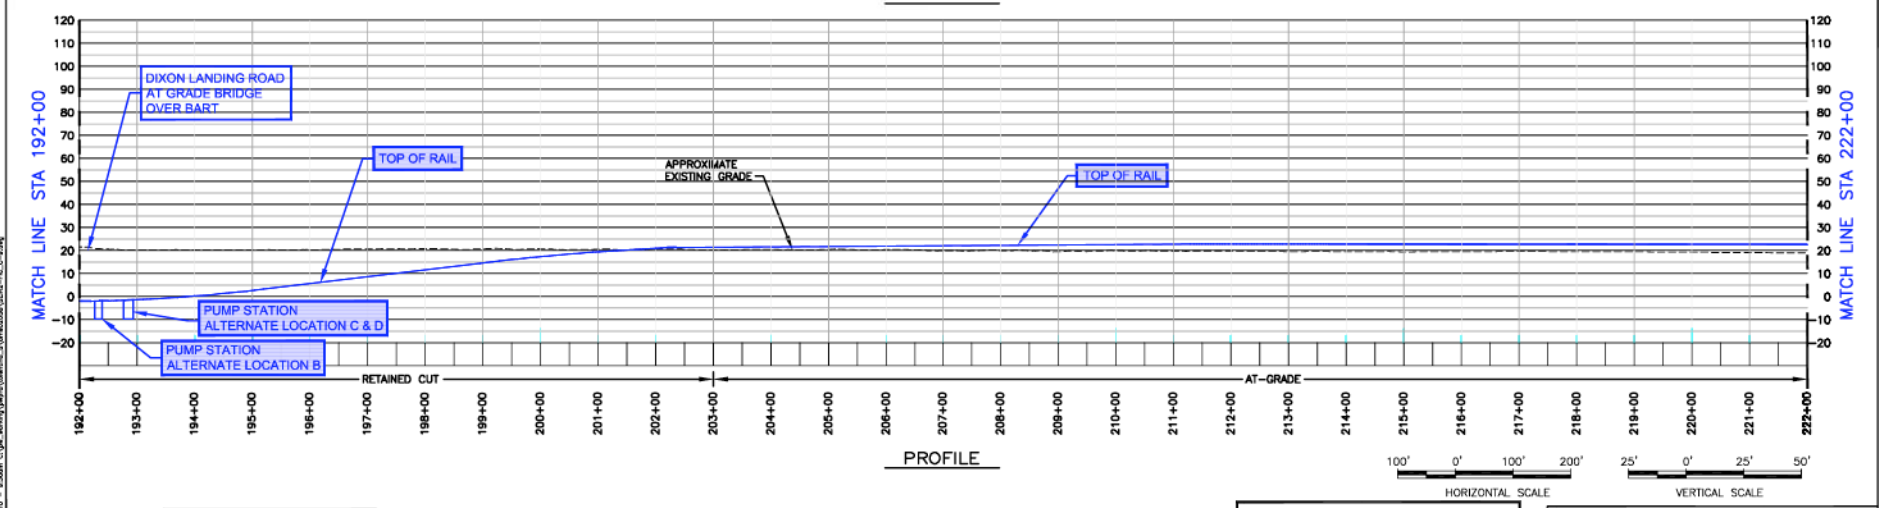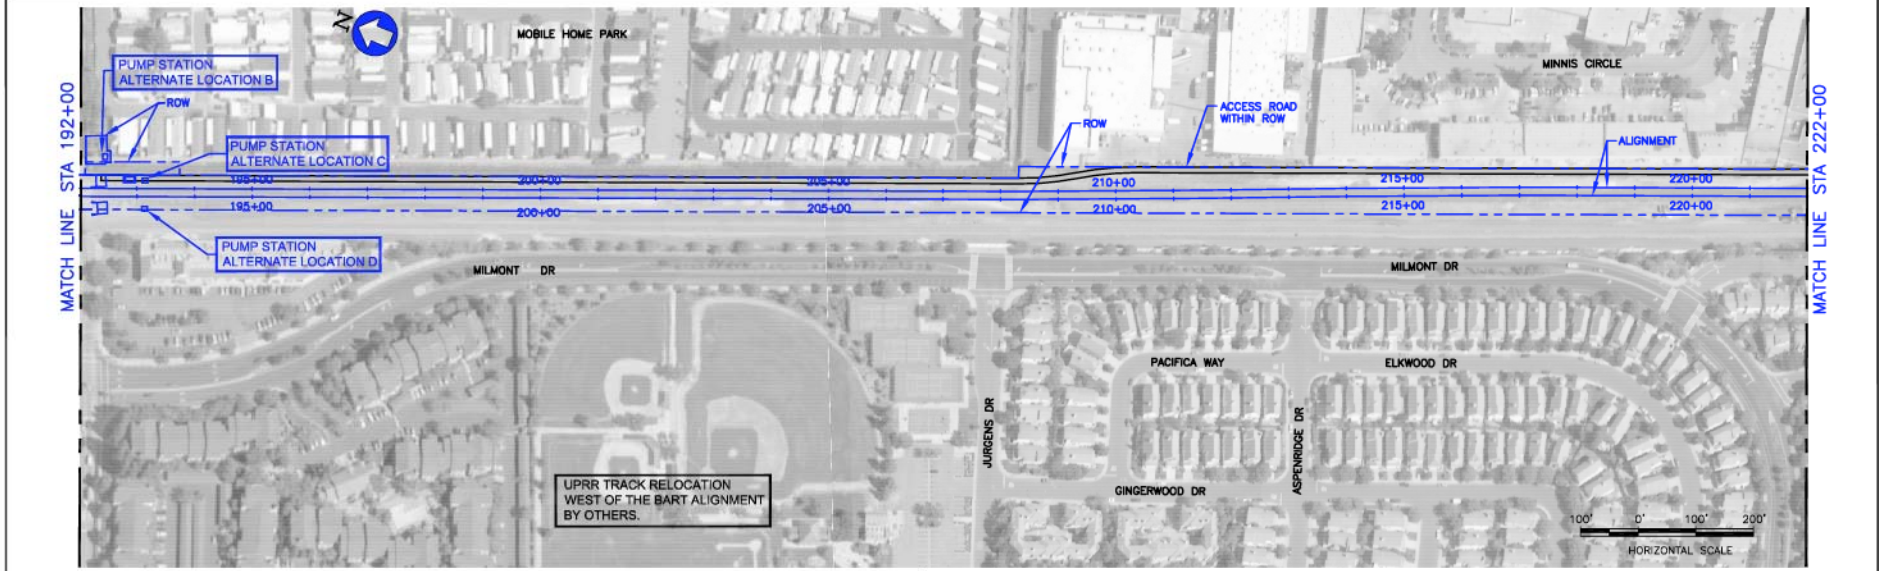

DRAWING IS SCHEMATIC AND FOR ALIGNMENT COMPARISON PURPOSES ONLY.

LEGEND
 — 65% ENGINEERING ALIGNMENT
 - - - 65% RIGHT OF WAY (ROW)


BART SILICON VALLEY – PHASE 1
 BERRYESSA EXTENSION
 DIXON LANDING ROAD
 BART IN RETAINED CUT OPTION SHEET 2 OF 2
 REVISION DATE: 10/07/10
 PLAN AND PROFILE

FIGURE C-9





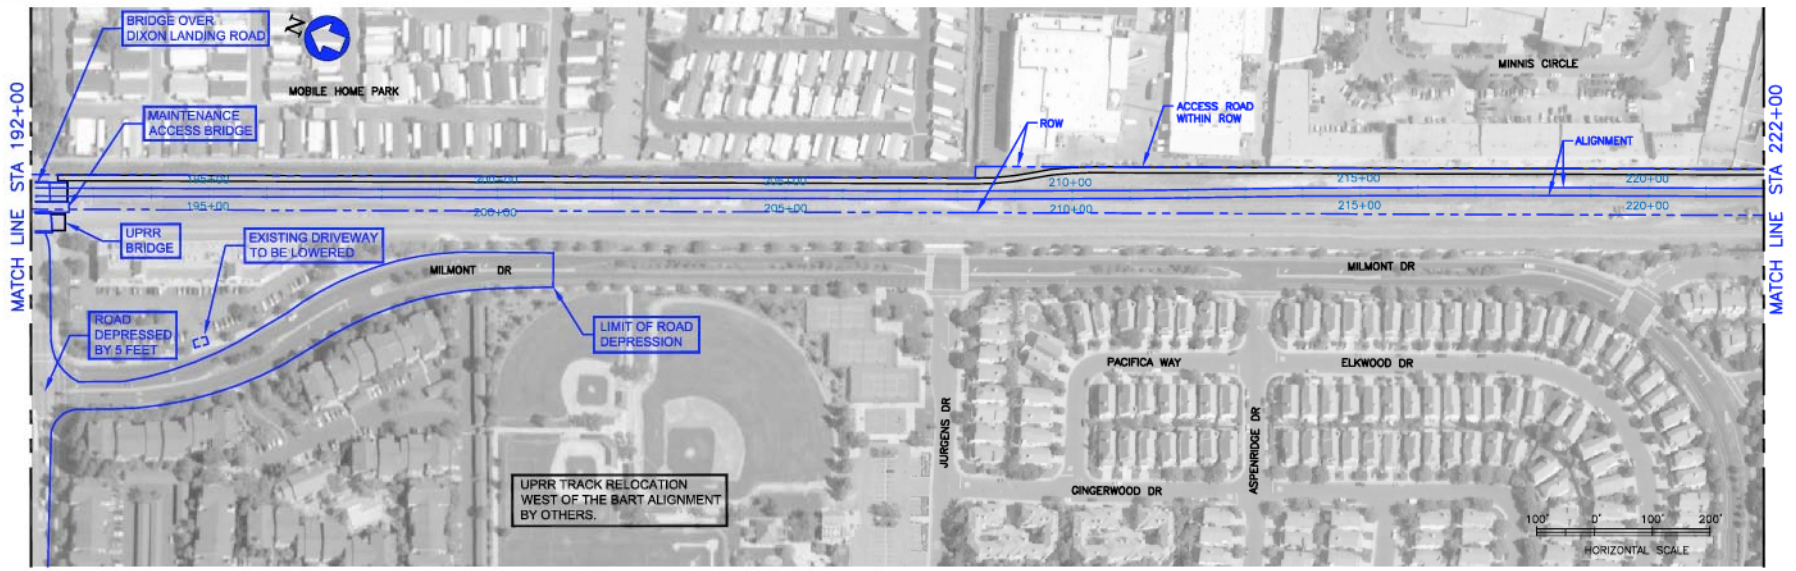

PLAN

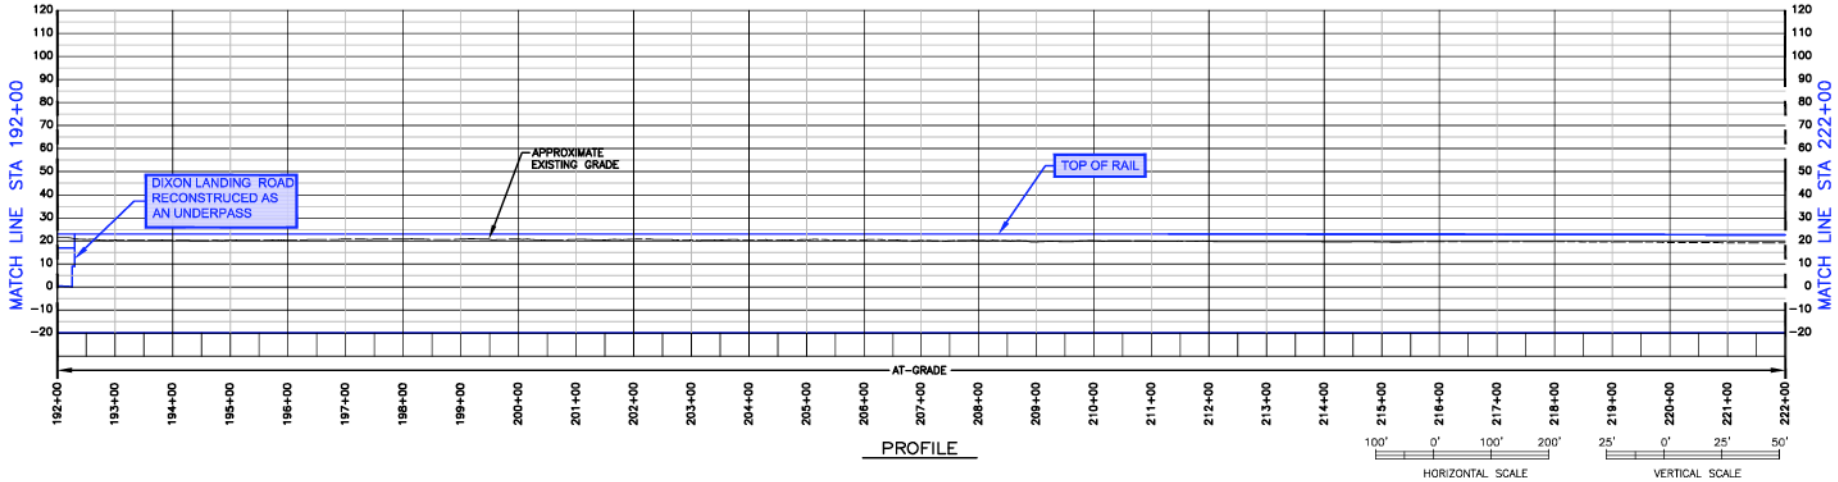

PROFILE



DRAWING IS SCHEMATIC AND FOR ALIGNMENT COMPARISON PURPOSES ONLY.

FIGURE C-11

BART SILICON VALLEY - PHASE 1
BERRYESSA EXTENSION
DIXON LANDING ROAD
BART AT GRADE OPTION SHEET 2 OF 3
REVISION DATE: 09/03/10
PLAN AND PROFILE



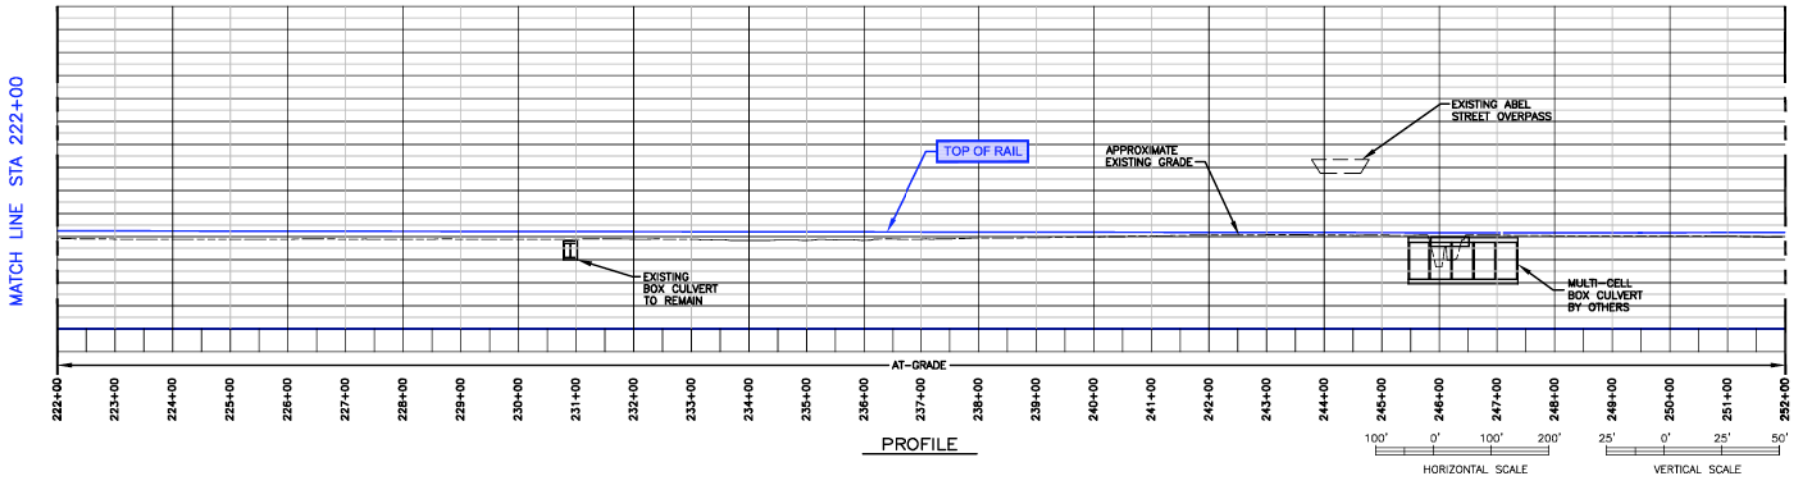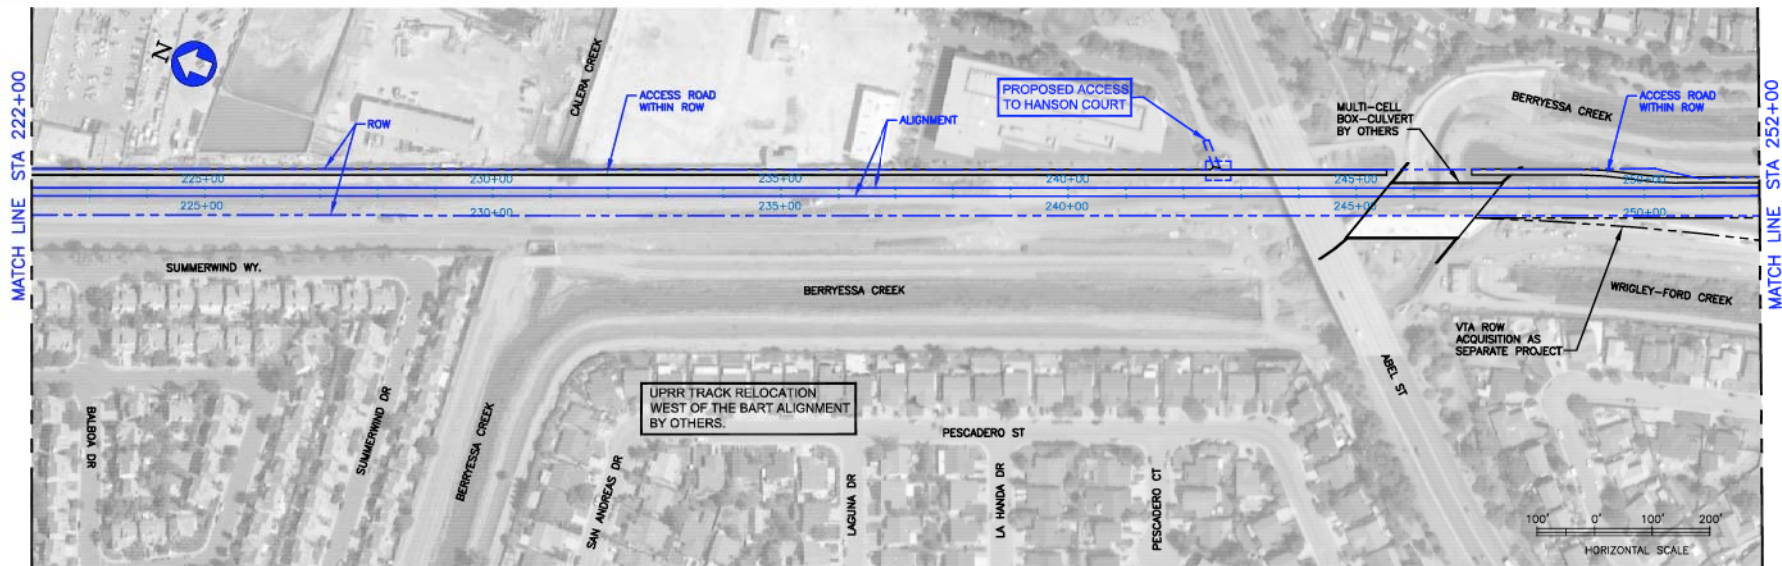

DRAWING IS SCHEMATIC AND FOR ALIGNMENT COMPARISON PURPOSES ONLY.


LEGEND	
	65% ENGINEERING ALIGNMENT
	65% RIGHT OF WAY (ROW)
	UPRR TRACK RELOCATION

BART SILICON VALLEY - PHASE 1
BERRYSA EXTENSION


REVISION DATE: 09/03/10
PLAN AND PROFILE

FIGURE C-13


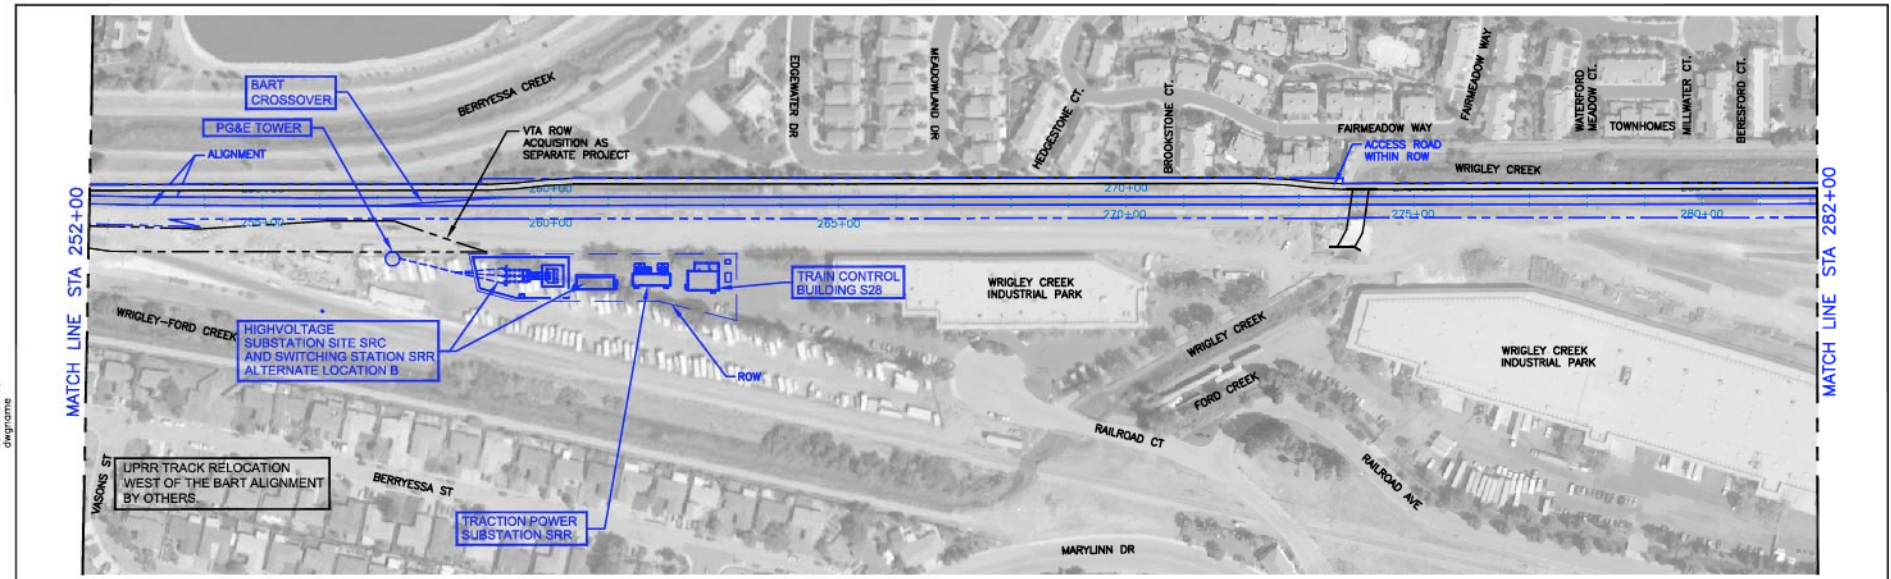

PLAN

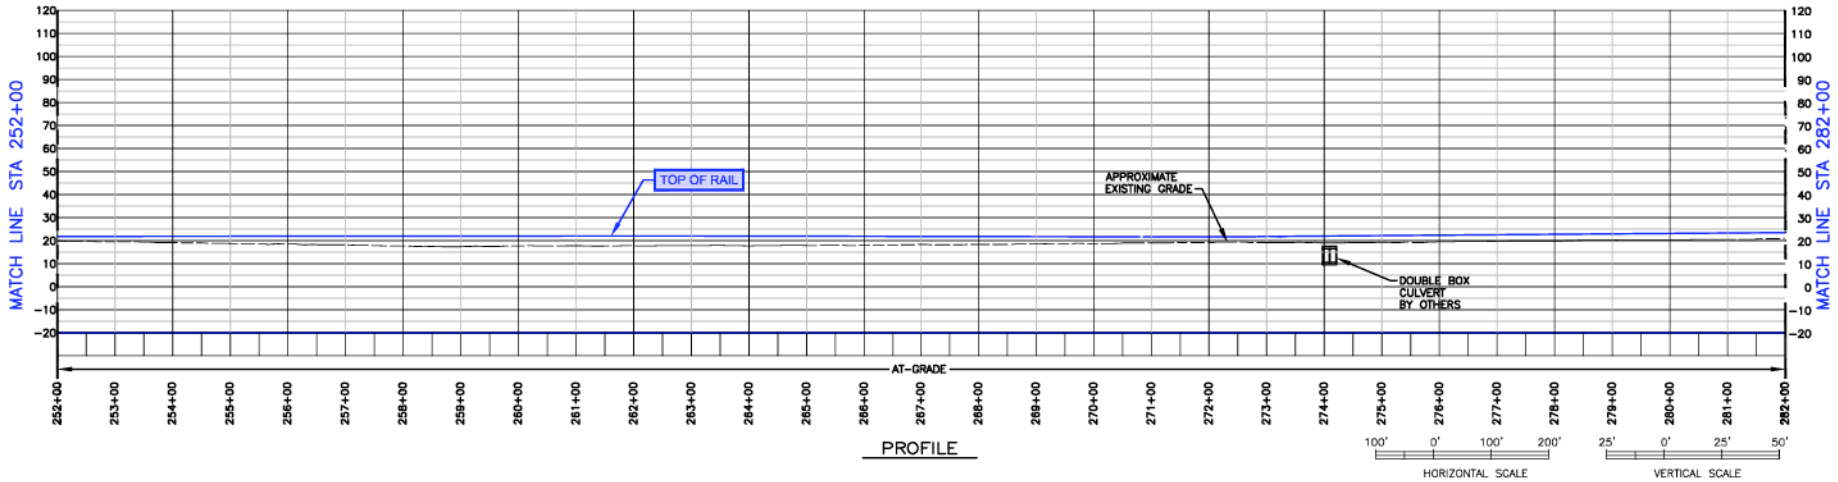

PROFILE

DRAWING IS SCHEMATIC AND FOR ALIGNMENT COMPARISON PURPOSES ONLY.


LEGEND	
	65% ENGINEERING ALIGNMENT
	65% RIGHT OF WAY (ROW)
	UPRR TRACK RELOCATION

**BART SILICON VALLEY - PHASE 1
BERRYSSESSA EXTENSION**
SYSTEMS FACILITIES AT RAILROAD COURT
REVISION DATE: 09/03/10
PLAN AND PROFILE


FIGURE C-14



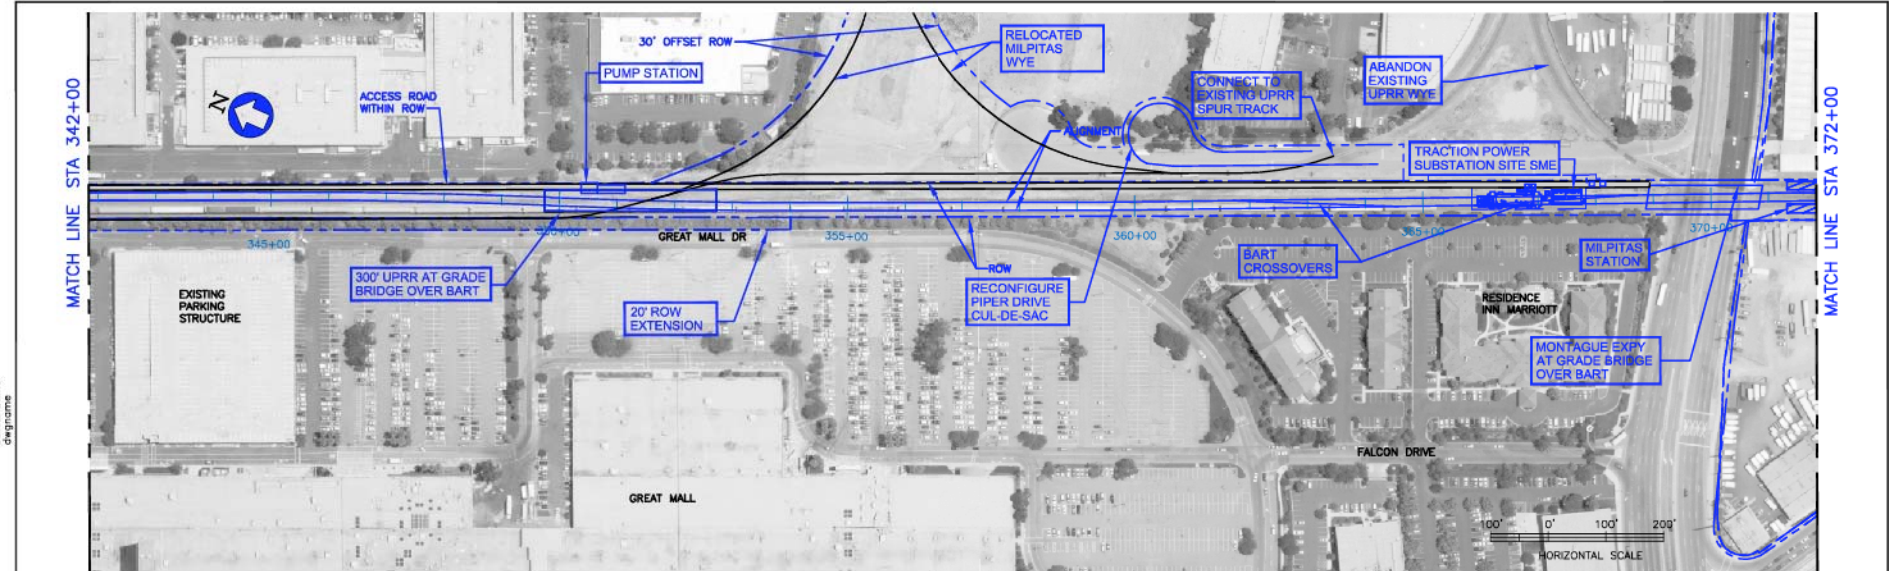

PLAN

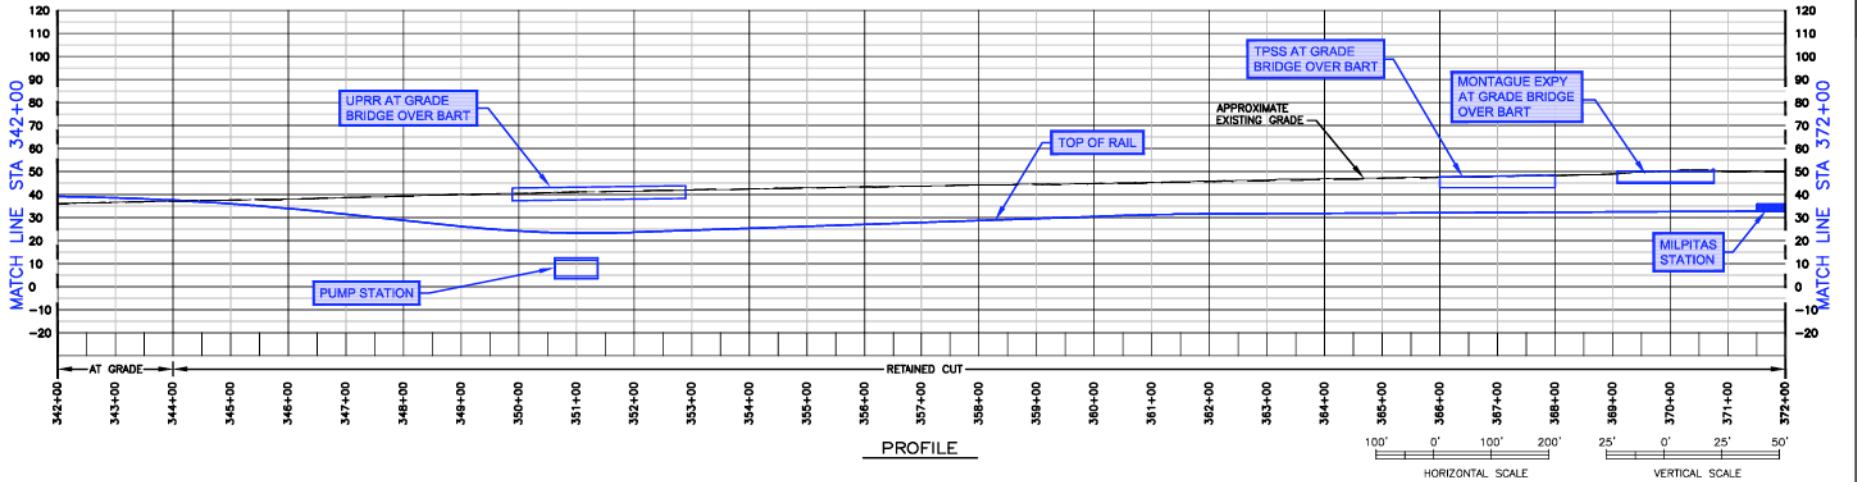

PROFILE

DRAWING IS SCHEMATIC AND FOR ALIGNMENT COMPARISON PURPOSES ONLY.

LEGEND

- 65% ENGINEERING ALIGNMENT
- 65% RIGHT OF WAY (ROW)
- UPRR TRACK RELOCATION

BART SILICON VALLEY - PHASE 1 BERRYESSA EXTENSION

REVISION DATE: 09/03/10
PLAN AND PROFILE
WYE WITH SPUR CONNECTION OPTION

FIGURE C-17A




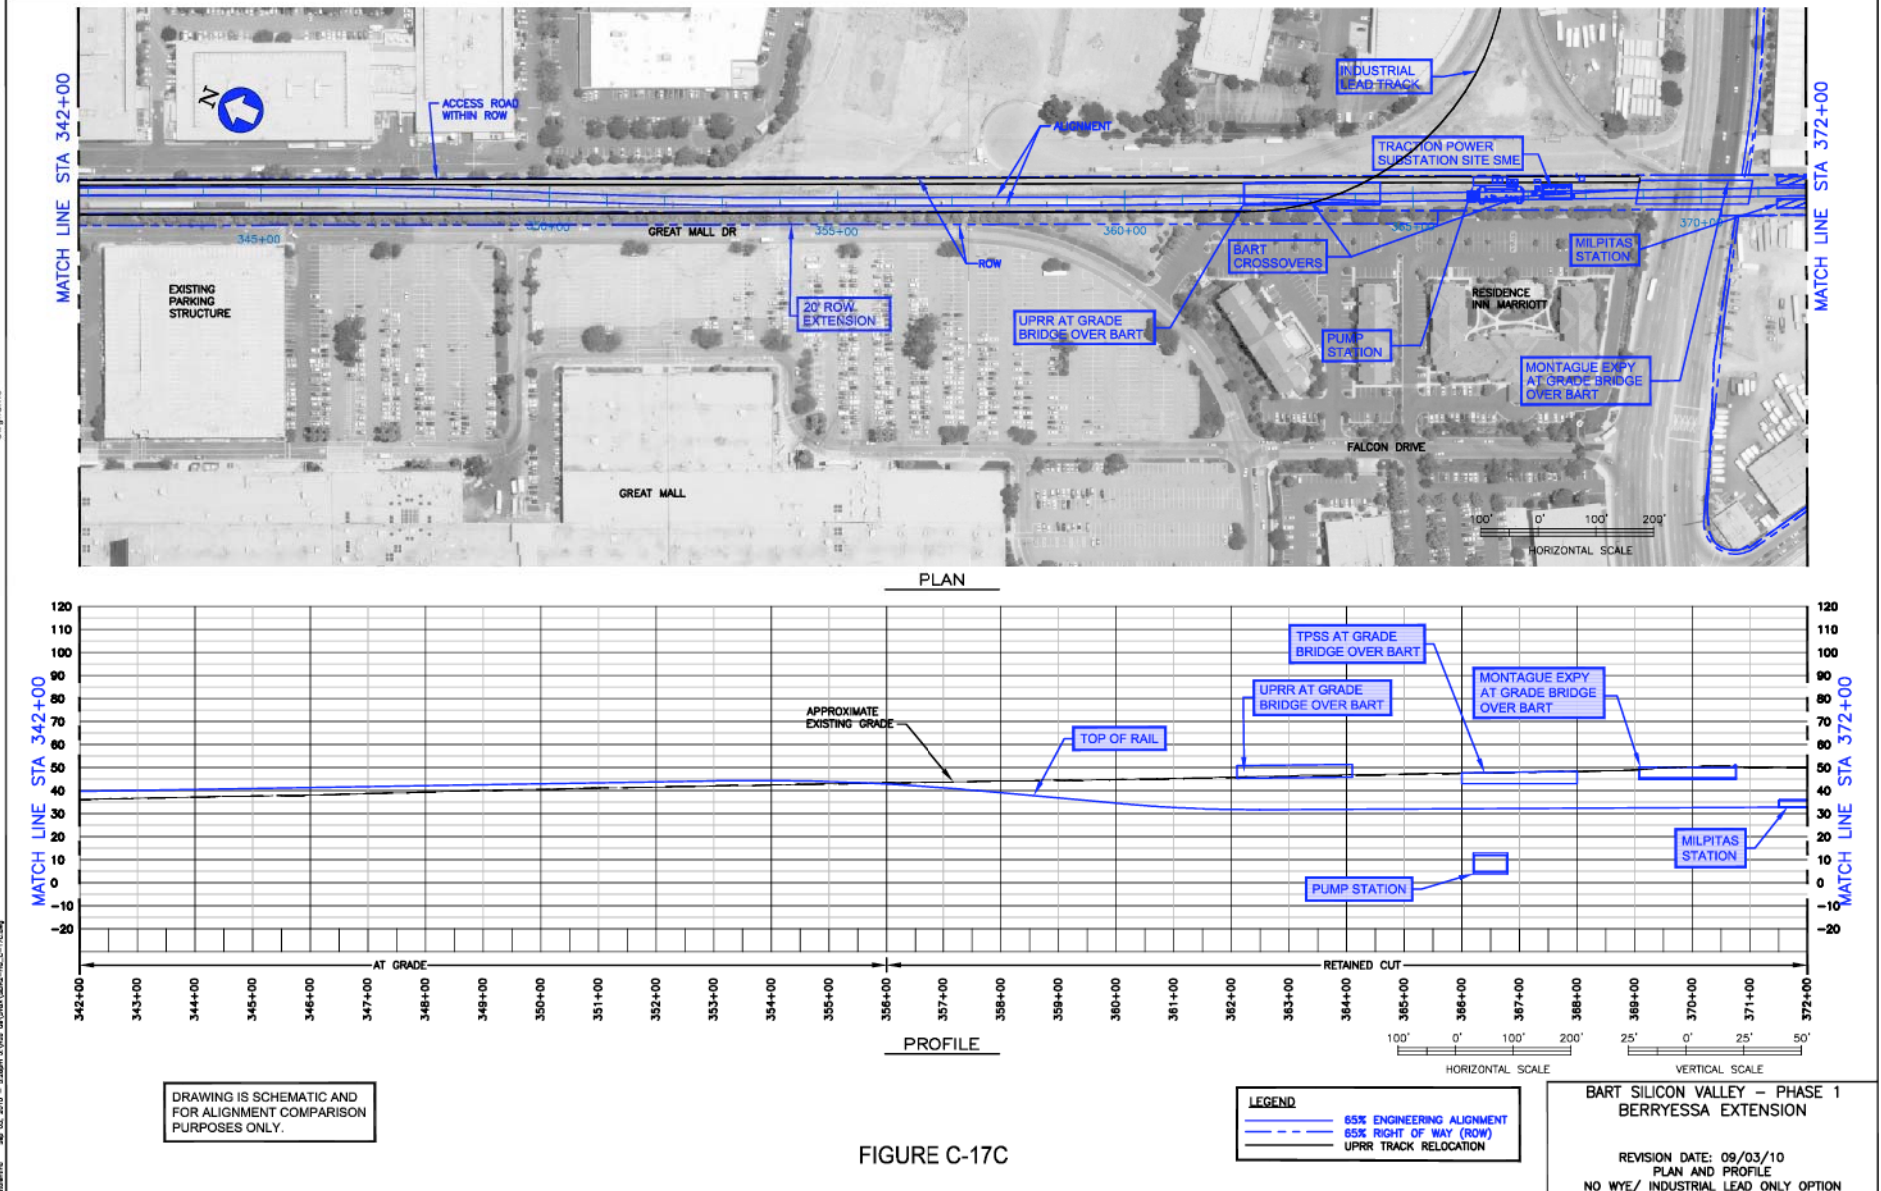



FIGURE C-17C

BART SILICON VALLEY - PHASE 1
BERRYESSA EXTENSION

REVISION DATE: 09/03/10
PLAN AND PROFILE
NO WYE/ INDUSTRIAL LEAD ONLY OPTION



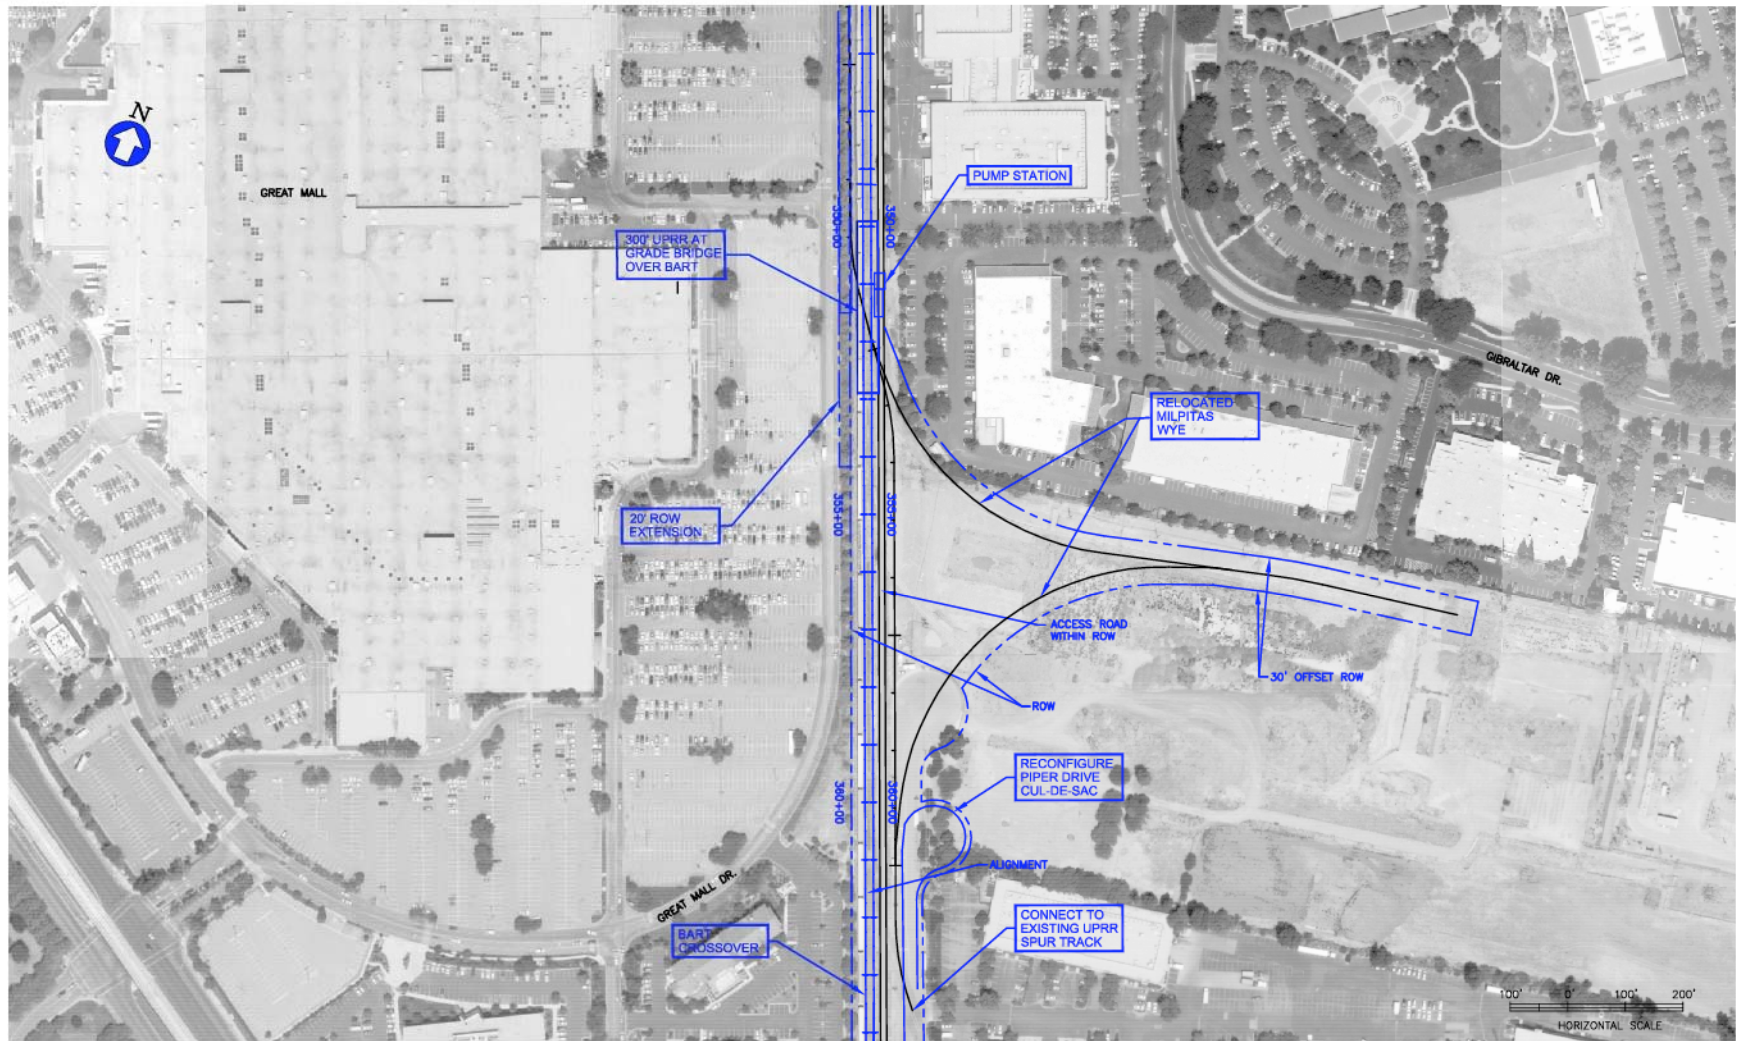


DRAWING IS SCHEMATIC AND FOR ALIGNMENT COMPARISON PURPOSES ONLY.

FIGURE C-18A

LEGEND	
	65% ENGINEERING ALIGNMENT
	65% RIGHT OF WAY (ROW)
	UPRR TRACK RELOCATION

BART SILICON VALLEY – PHASE 1
BERRYESSA EXTENSION
RELOCATED MILPITAS WYE: SHEET 1 OF 1
REVISION DATE: 09/03/10
PLAN AND PROFILE
WYE WITH SPUR CONNECTION OPTION

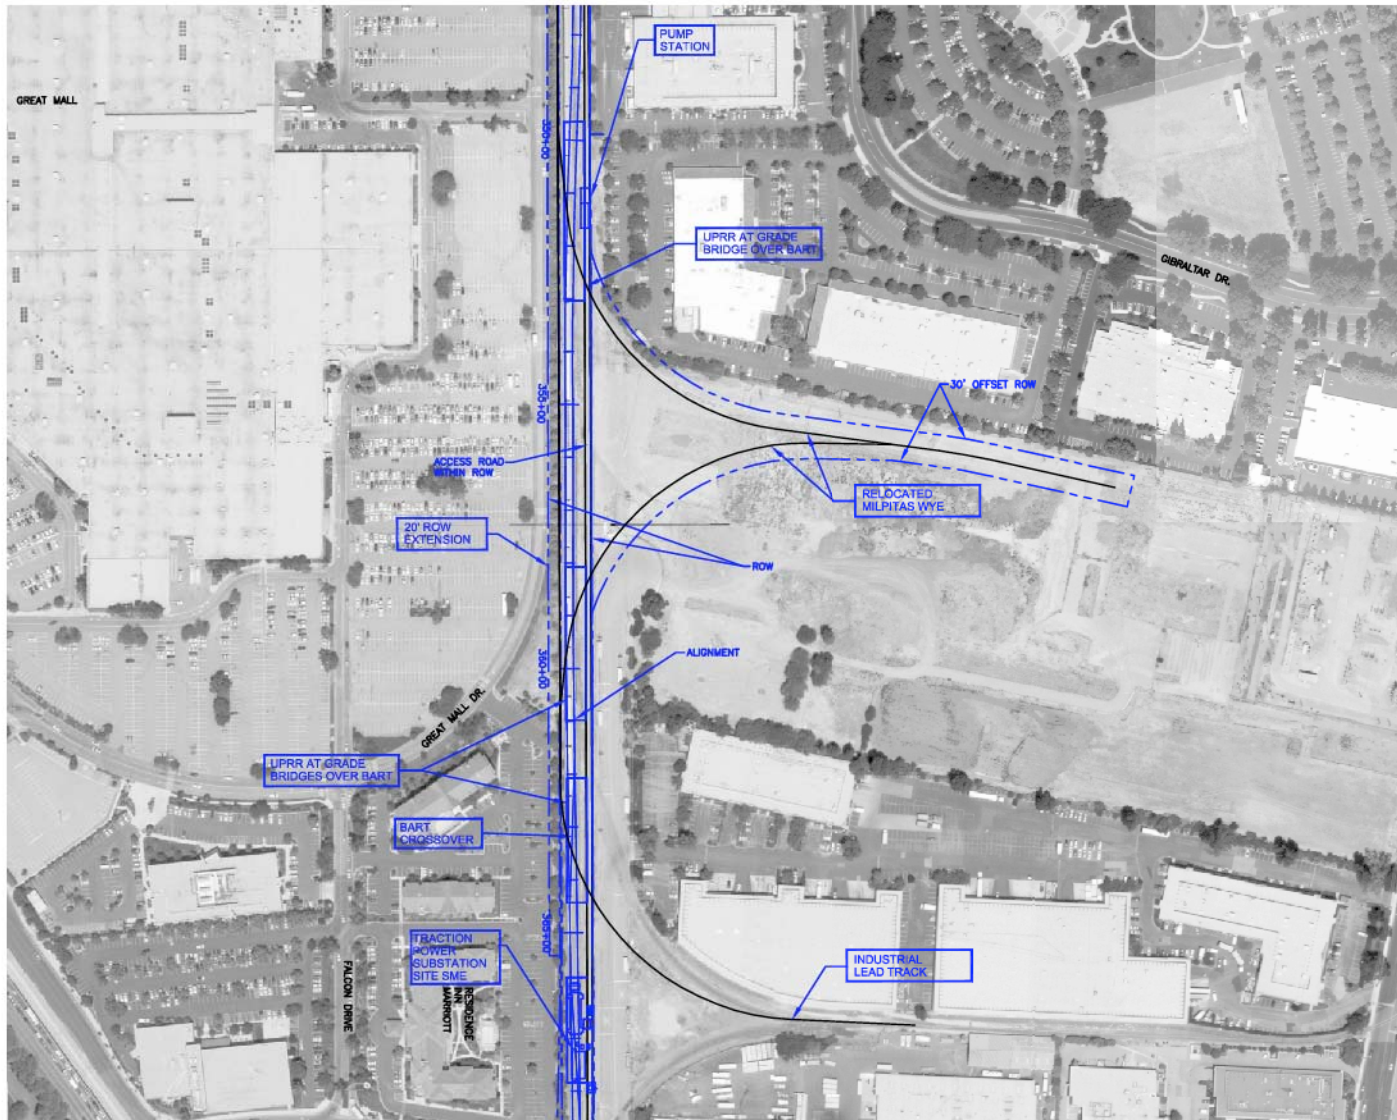

DRAWING IS SCHEMATIC AND FOR ALIGNMENT COMPARISON PURPOSES ONLY.

LEGEND	
	65% ENGINEERING ALIGNMENT
	65% RIGHT OF WAY (ROW)
	UPRR TRACK RELOCATION

BART SILICON VALLEY – PHASE 1
BERRYESSA EXTENSION

REVISION DATE: 09/03/10
PLAN AND PROFILE
WYE AND INDUSTRIAL LEAD OPTION

FIGURE C-18B








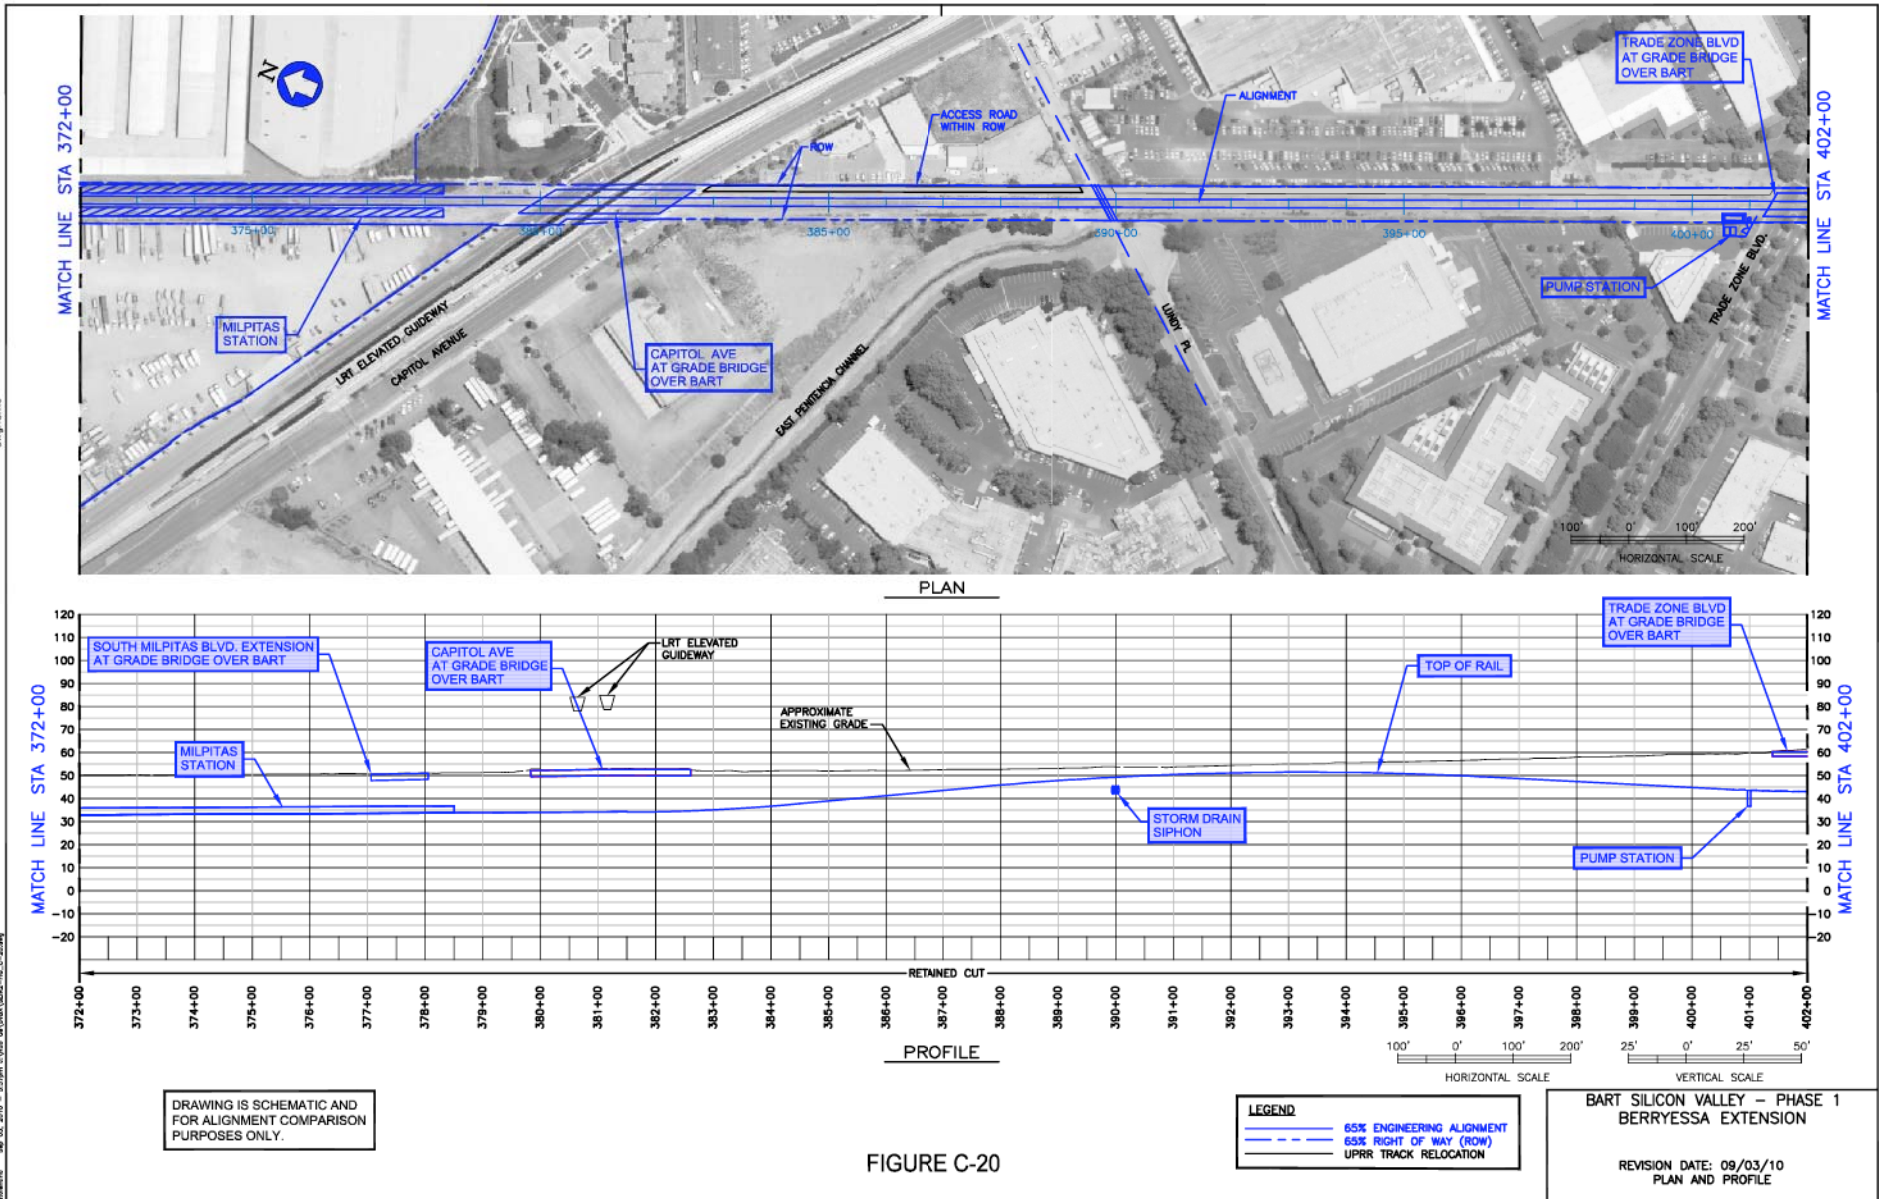



FIGURE C-20



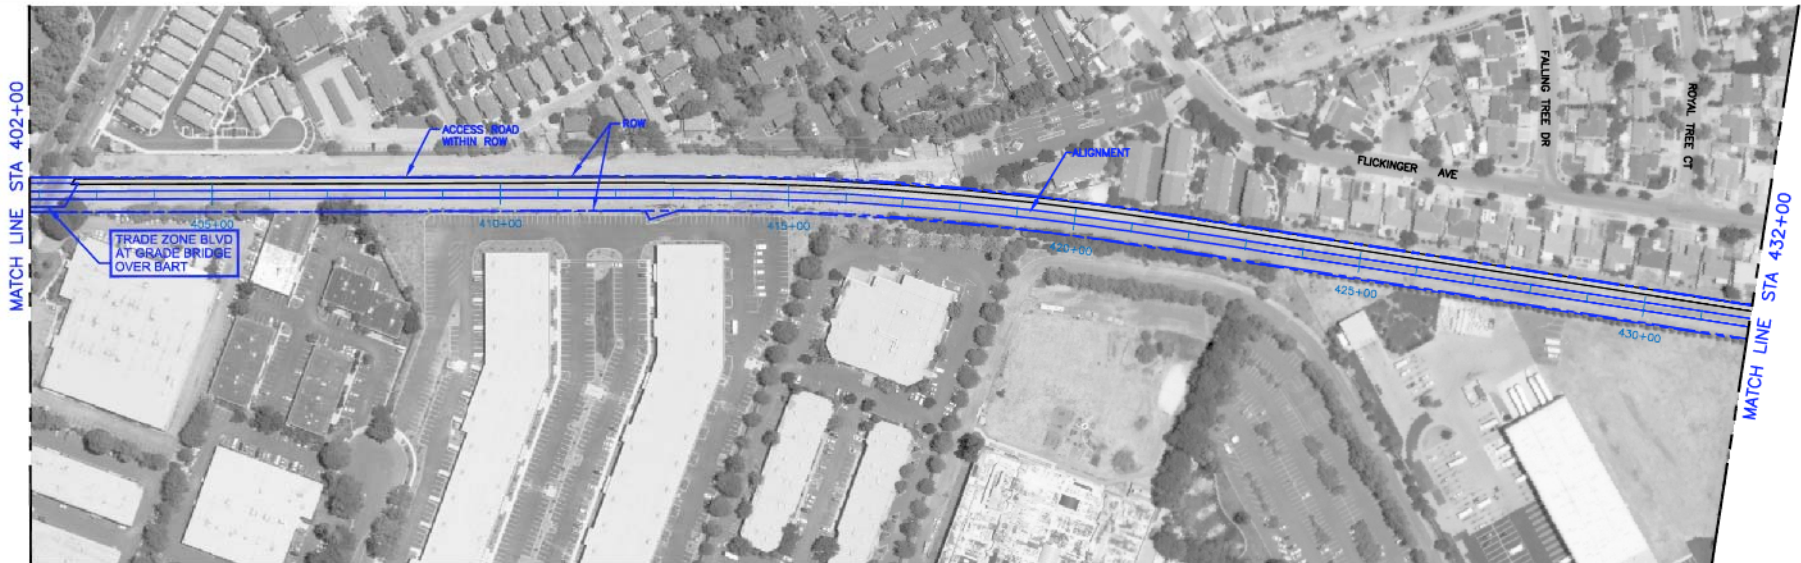

PLAN

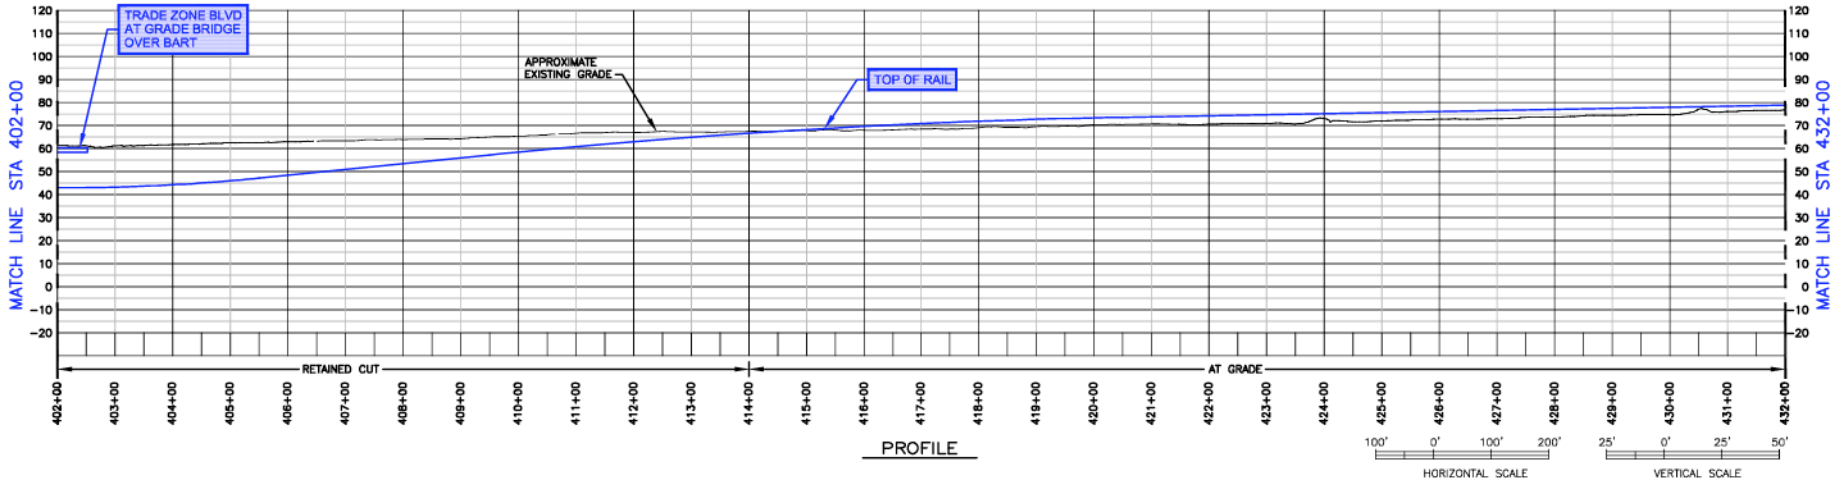

PROFILE

DRAWING IS SCHEMATIC AND FOR ALIGNMENT COMPARISON PURPOSES ONLY.

LEGEND	
	65% ENGINEERING ALIGNMENT
	65% RIGHT OF WAY (ROW)
	UPRR TRACK RELOCATION


BART SILICON VALLEY - PHASE 1
BERRYESSA EXTENSION

REVISION DATE: 09/03/10
PLAN AND PROFILE

FIGURE C-21



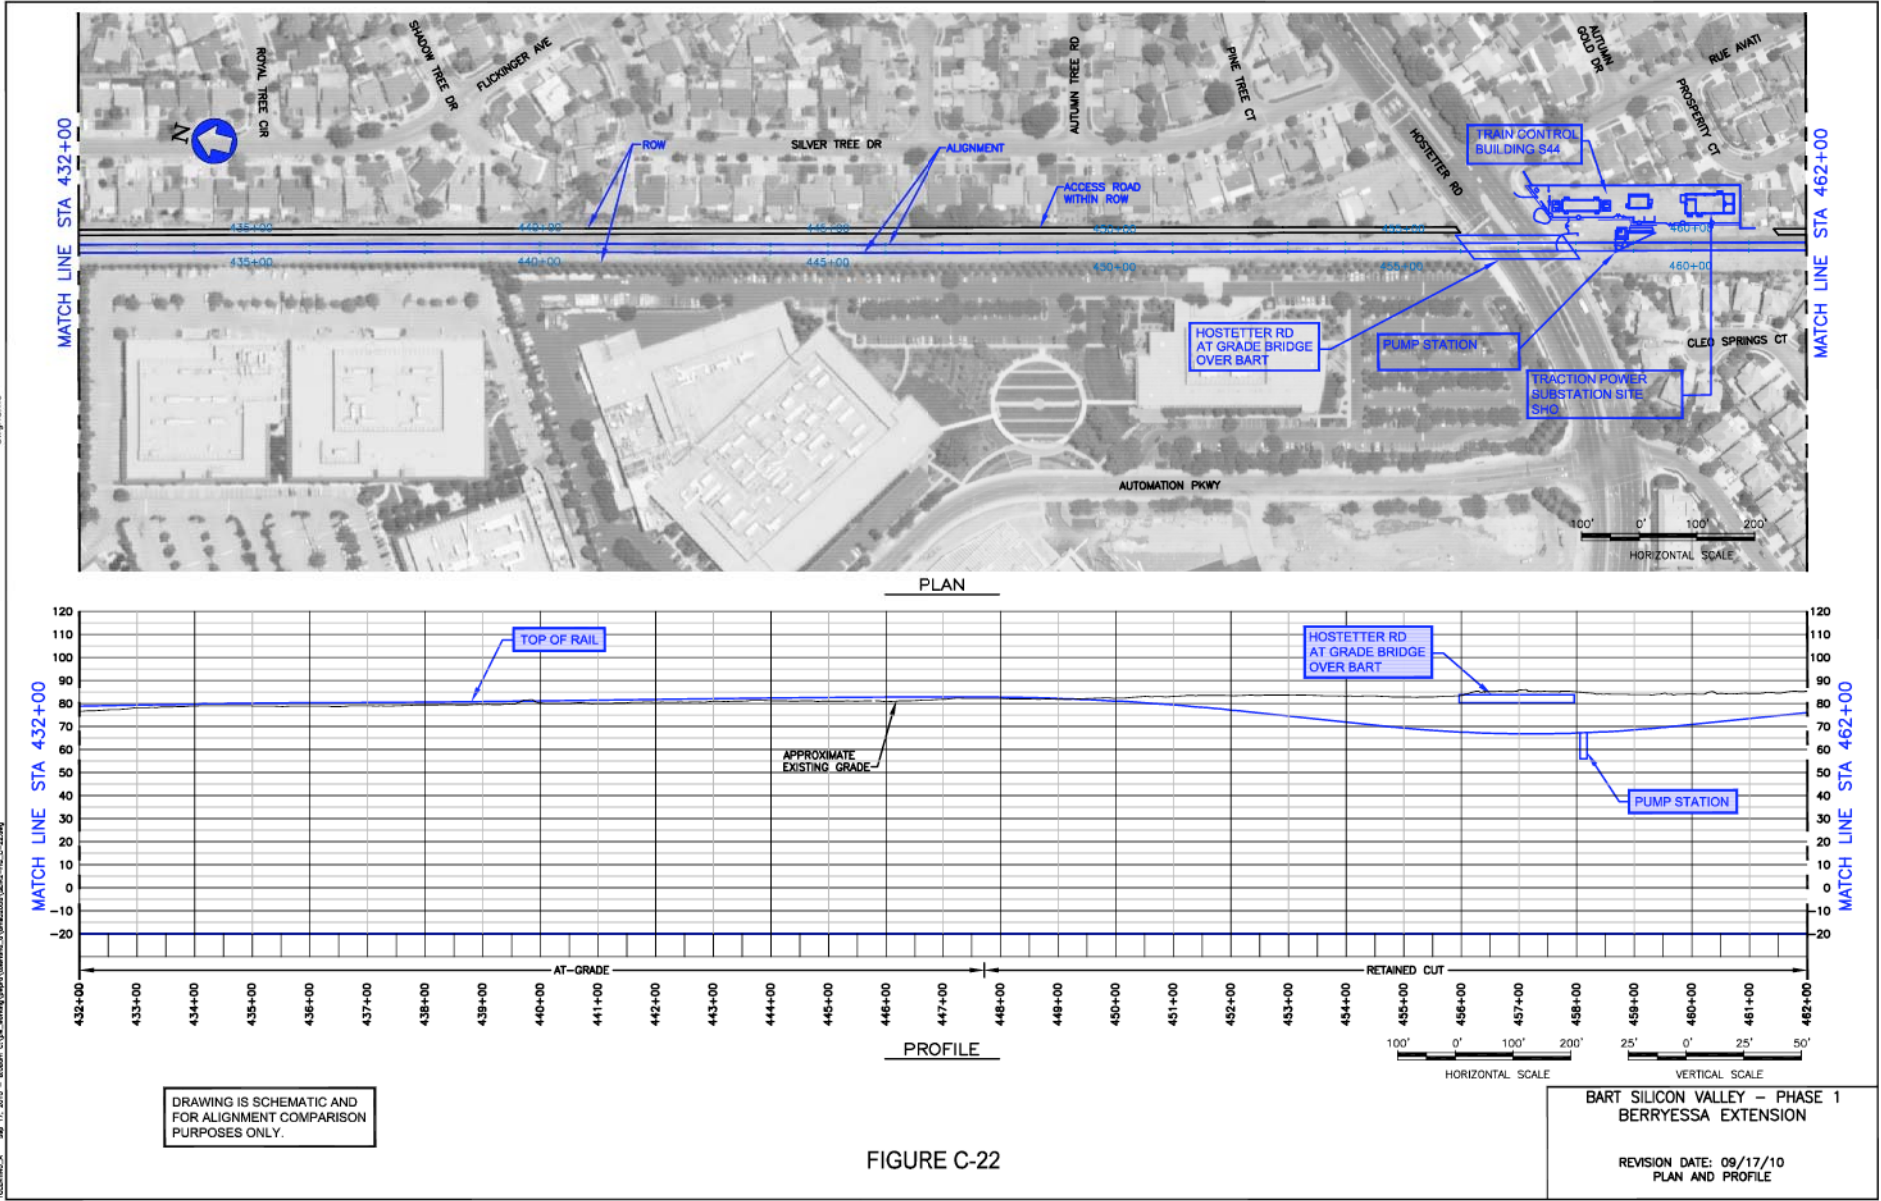



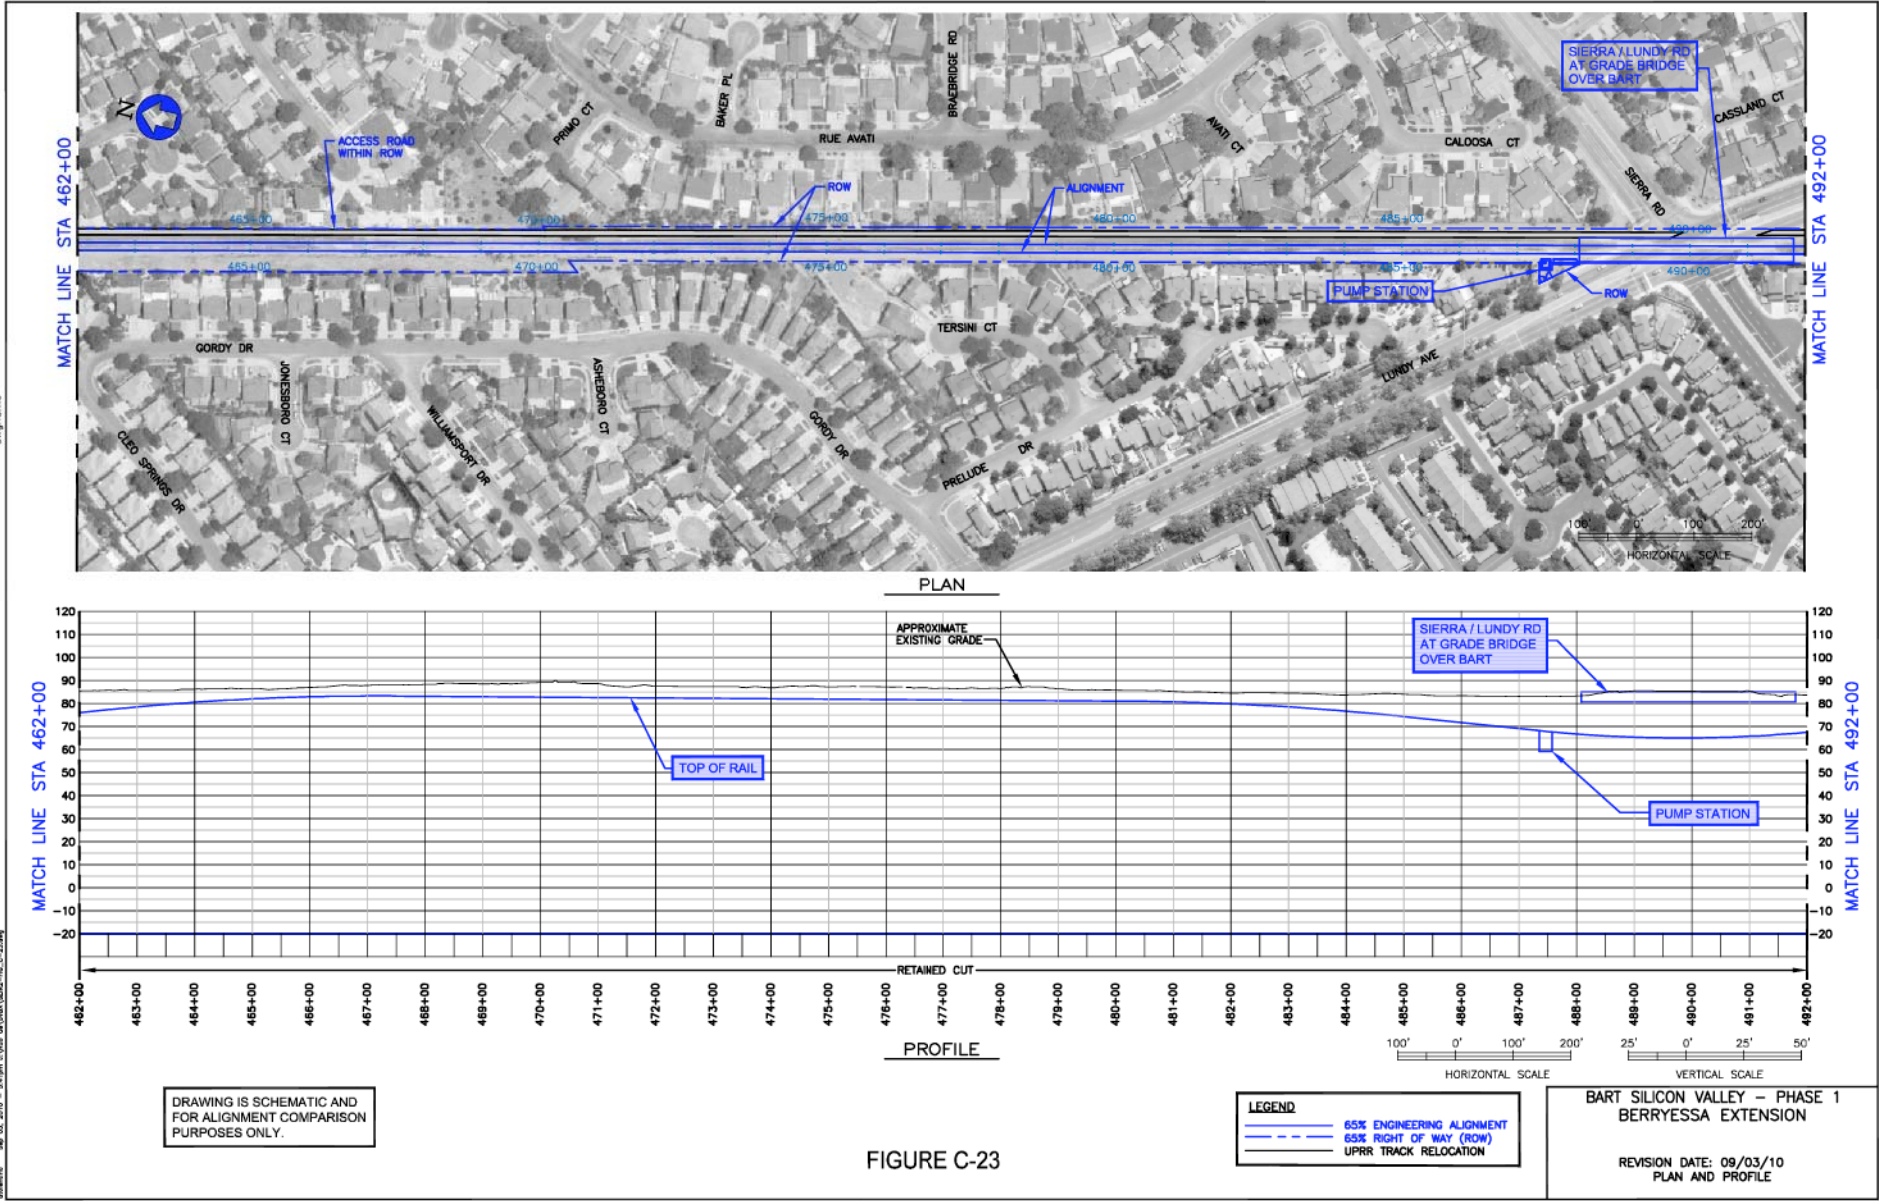


FIGURE C-23



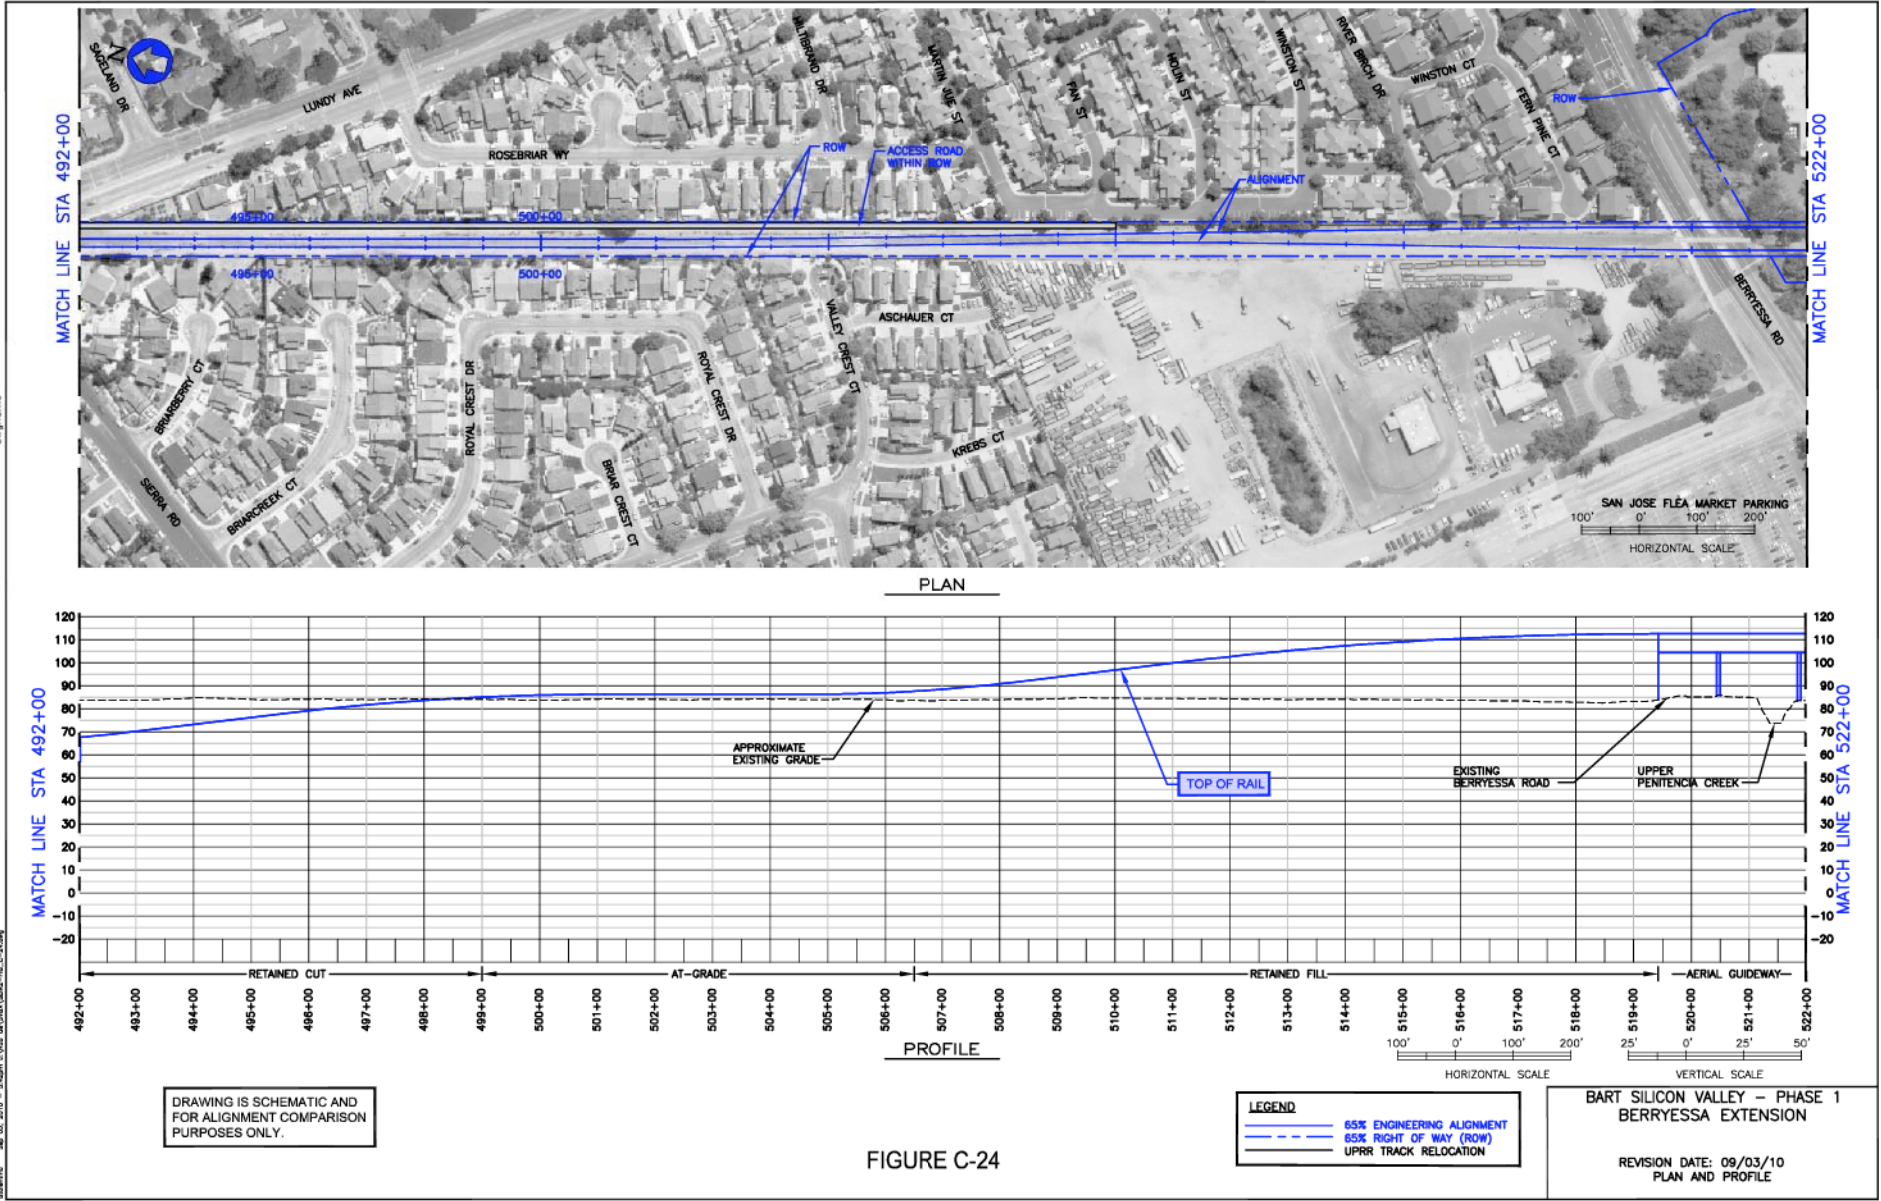


FIGURE C-24

DRAWING IS SCHEMATIC AND FOR ALIGNMENT COMPARISON PURPOSES ONLY.


LEGEND
 ——— 65% ENGINEERING ALIGNMENT
 - - - 65% RIGHT OF WAY (ROW)
 ——— UPRR TRACK RELOCATION

**BART SILICON VALLEY - PHASE 1
 BERRYESSA EXTENSION**


 REVISION DATE: 09/03/10
 PLAN AND PROFILE



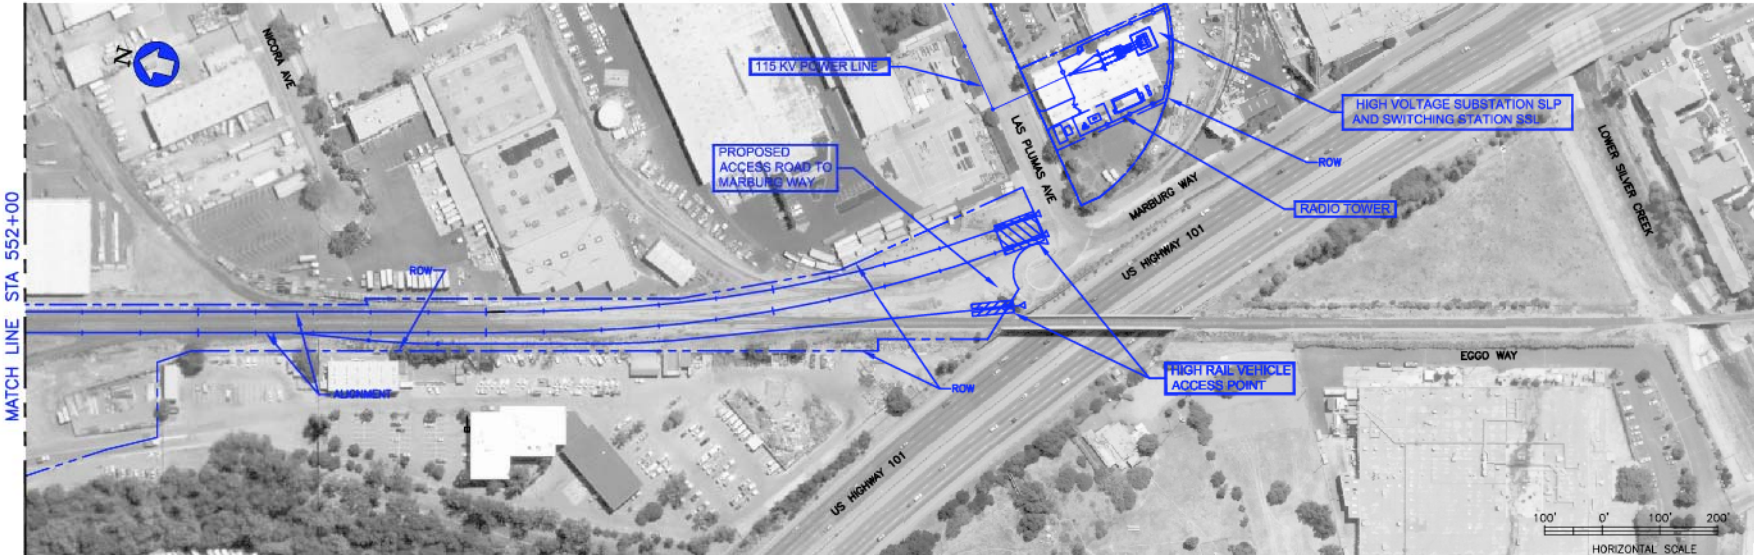


PLAN

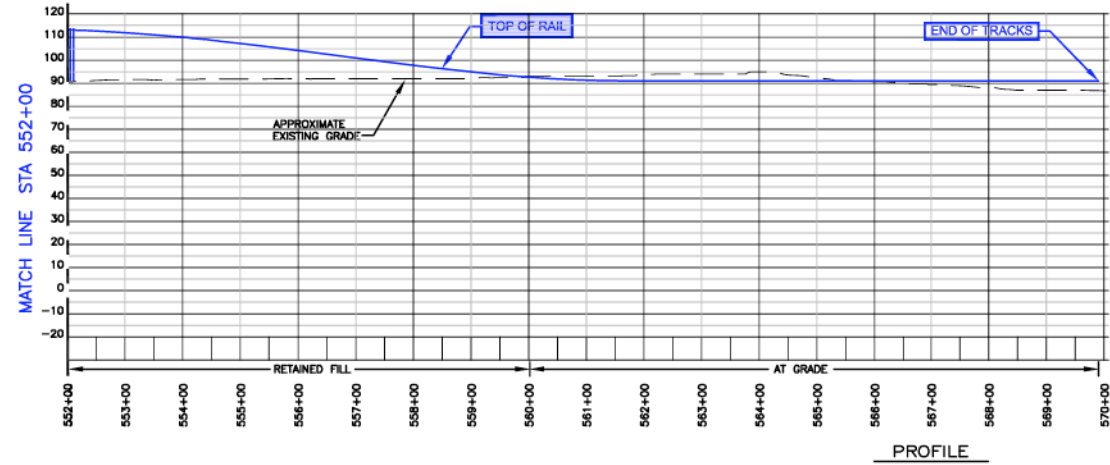

PROFILE

DRAWING IS SCHEMATIC AND FOR ALIGNMENT COMPARISON PURPOSES ONLY.

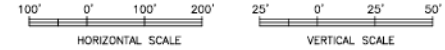

LEGEND

- 65% ENGINEERING ALIGNMENT
- - - 65% RIGHT OF WAY (ROW)
- - - UPRR TRACK RELOCATION


**BART SILICON VALLEY – PHASE 1
BERRYESSA EXTENSION**

REVISION DATE: 09/03/10
PLAN AND PROFILE

FIGURE C-26



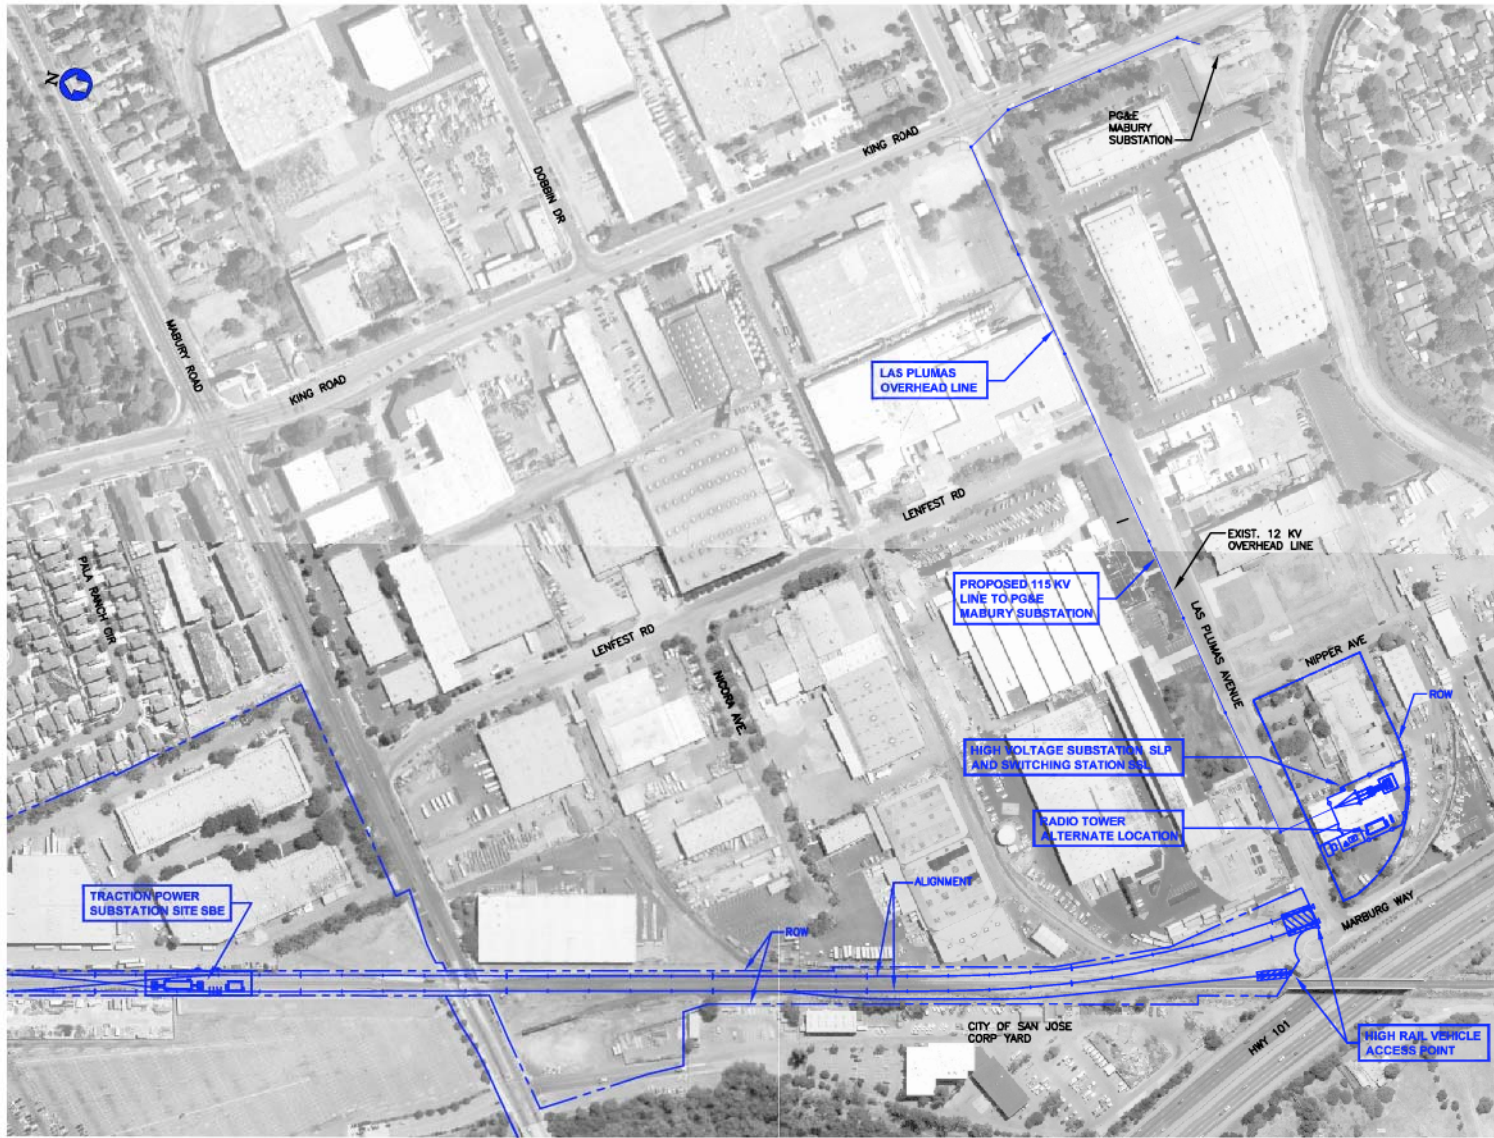

LEGEND

- 65% 115 KV OVERHEAD LINE
- 65% ENGINEERING ALIGNMENT
- - - 65% RIGHT OF WAY (ROW)

DRAWING IS SCHEMATIC AND FOR ALIGNMENT COMPARISON PURPOSES ONLY.



GRAPHIC SCALE
BART SILICON VALLEY - PHASE 1
BERRYESSA EXTENSION
115 KV OVERHEAD LINE RELOCATION AT LAS PLUMAS
REVISION DATE: 09/03/10
PLAN
SHEET 1 OF 1

FIGURE C-27